

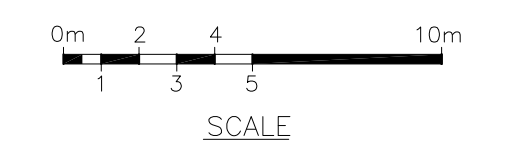




BASEMENT FLOOR PLAN

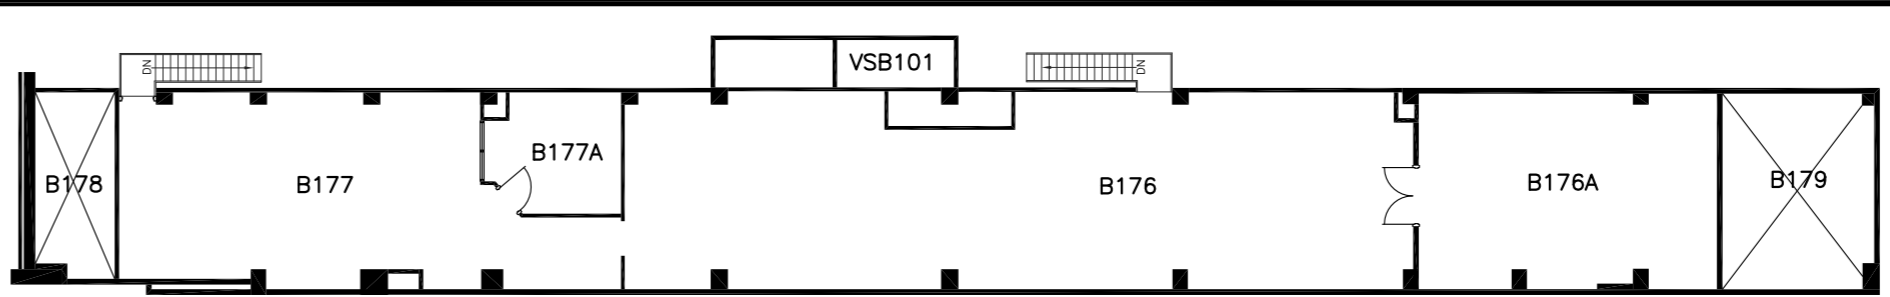


5		DR'N	P.D.	Queen's University Physical Plant Services		
		By:				
4		DATE:	OCT'96	McARTHUR HALL		
3	NOV 2015	WASHROOM A030F	APP'D	BLDG. No.	BLOCK	LEVEL
				BASEMENT		C.A.D.D. REF.
2	MAY 2014	UPDATE FOR ARCHIBUS	SCALE:	157-00		
			AS SHOWN			
1	AUG 2004	UPDATE FOR VFM	FILE NO.	PROJECT No. / FILE No.	DRAWING No.	REV.
			157	157	A001	3
0	DATE	REVISION	DWG. 1 OF 5			

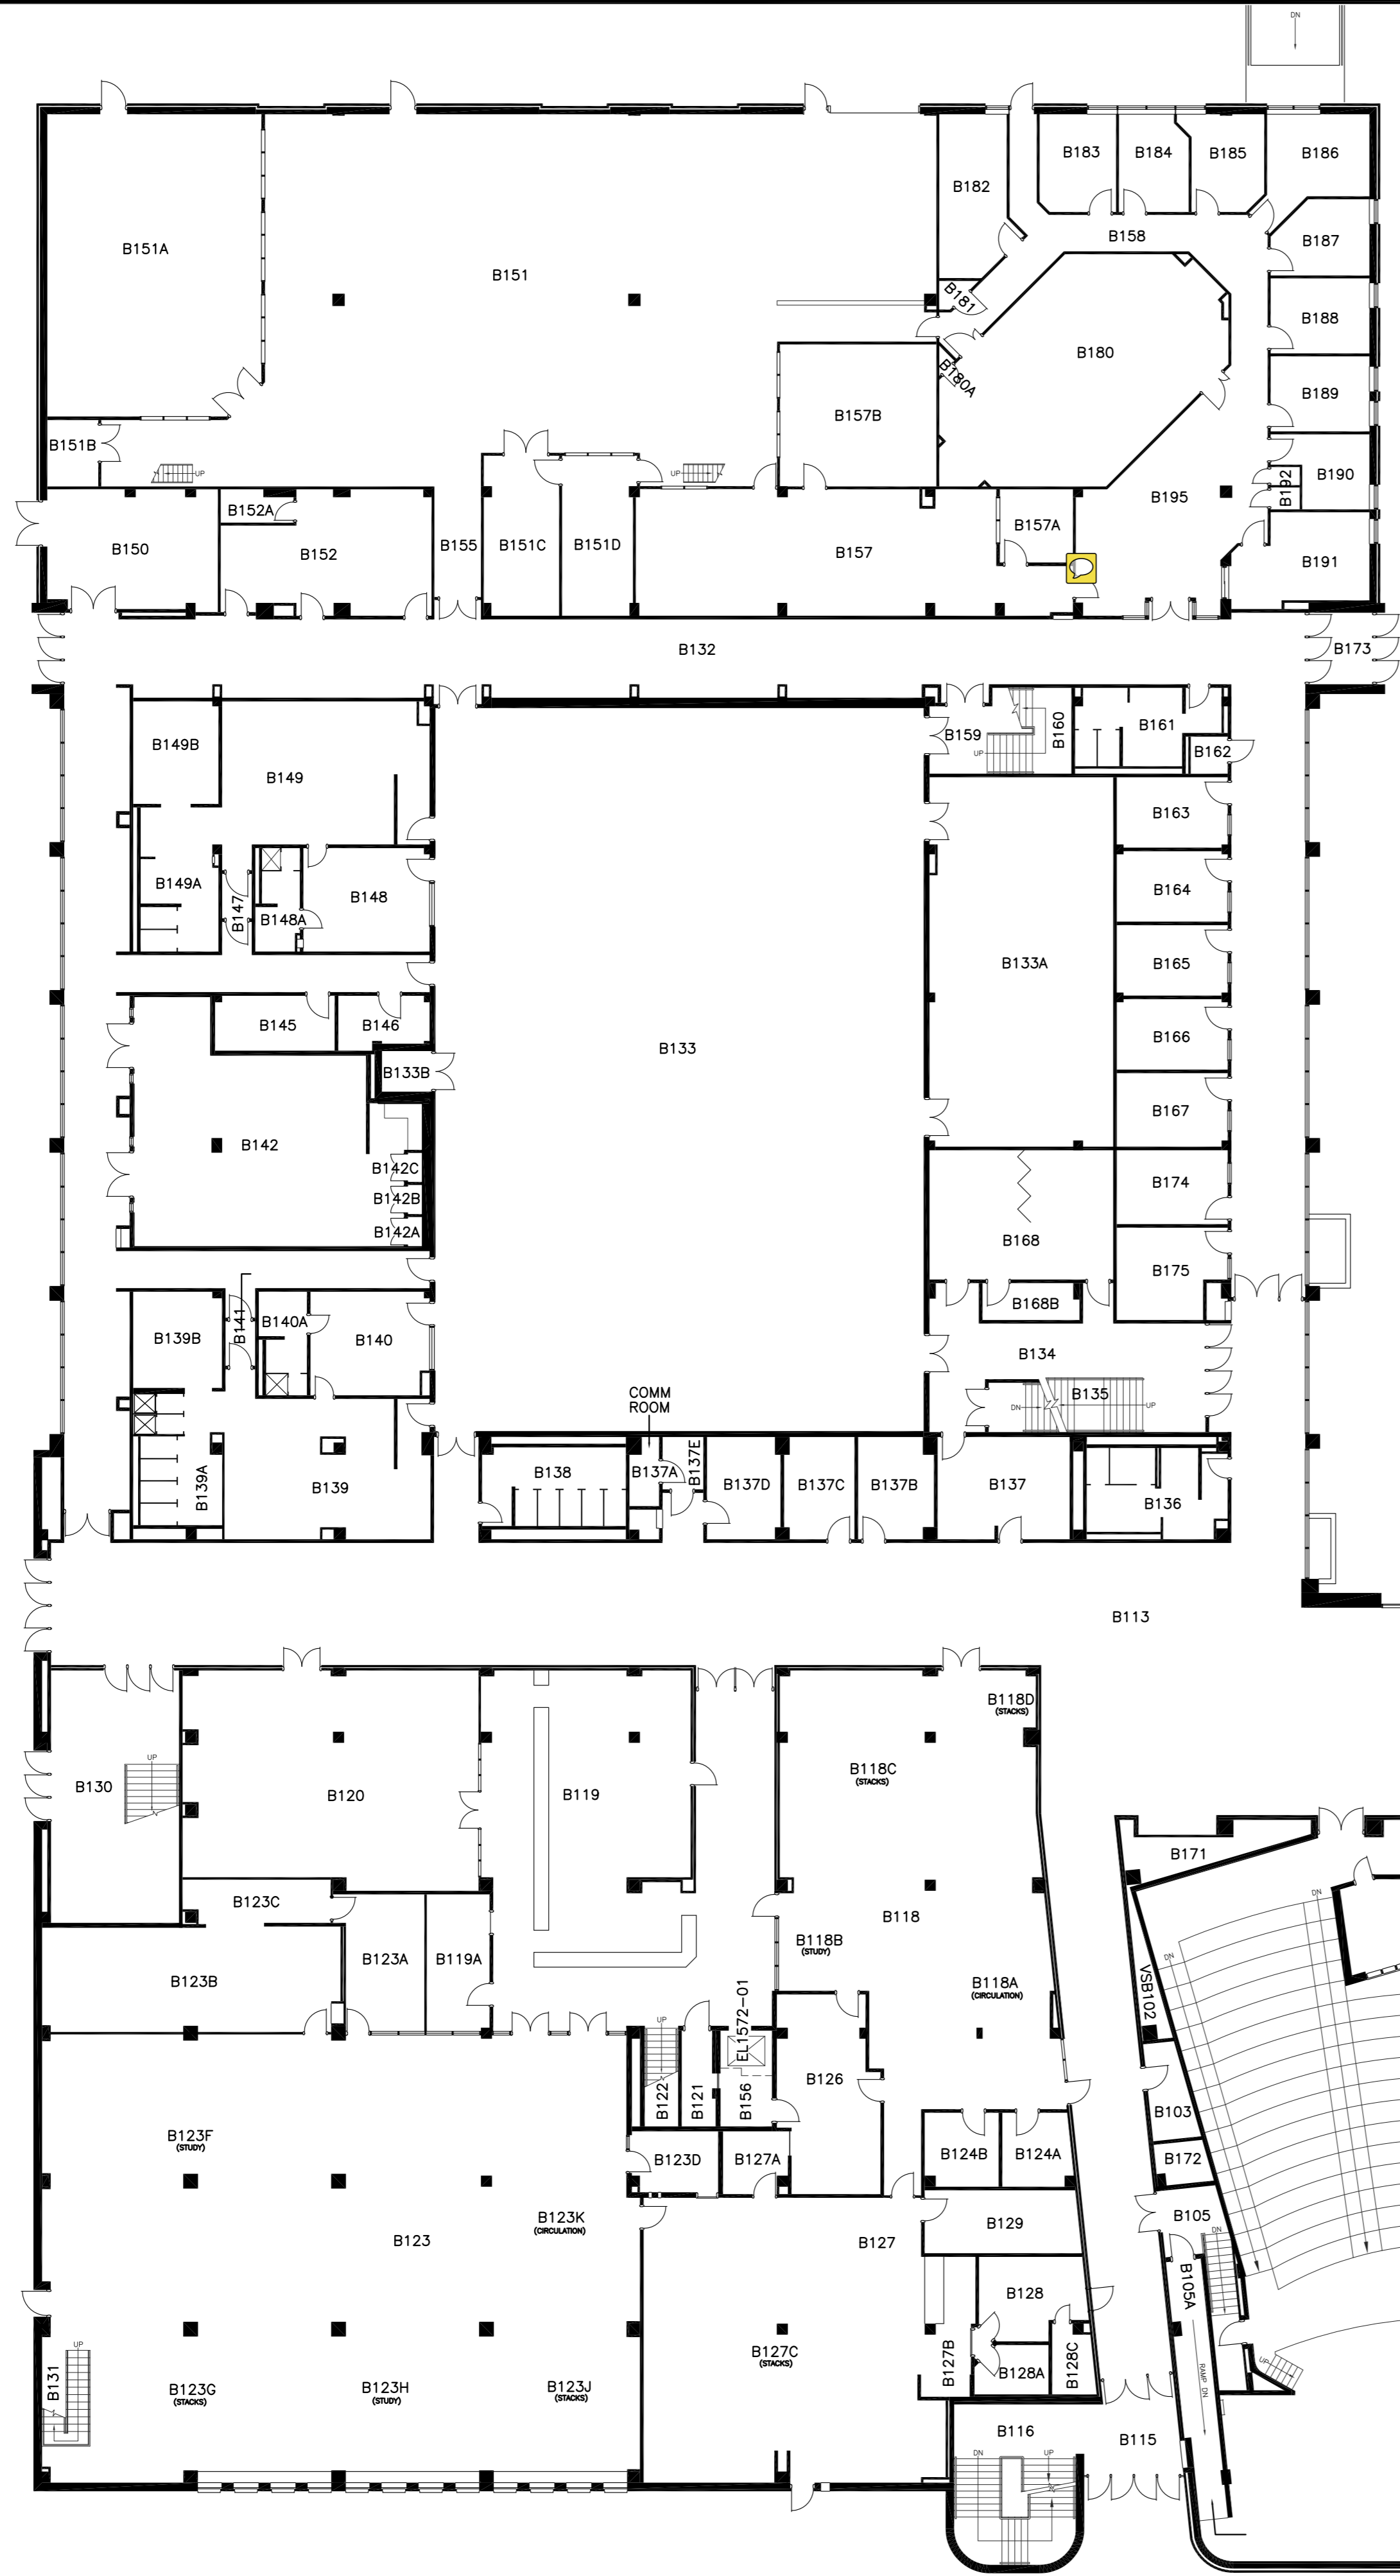


MEZZANINE SECTION
ABOVE B157

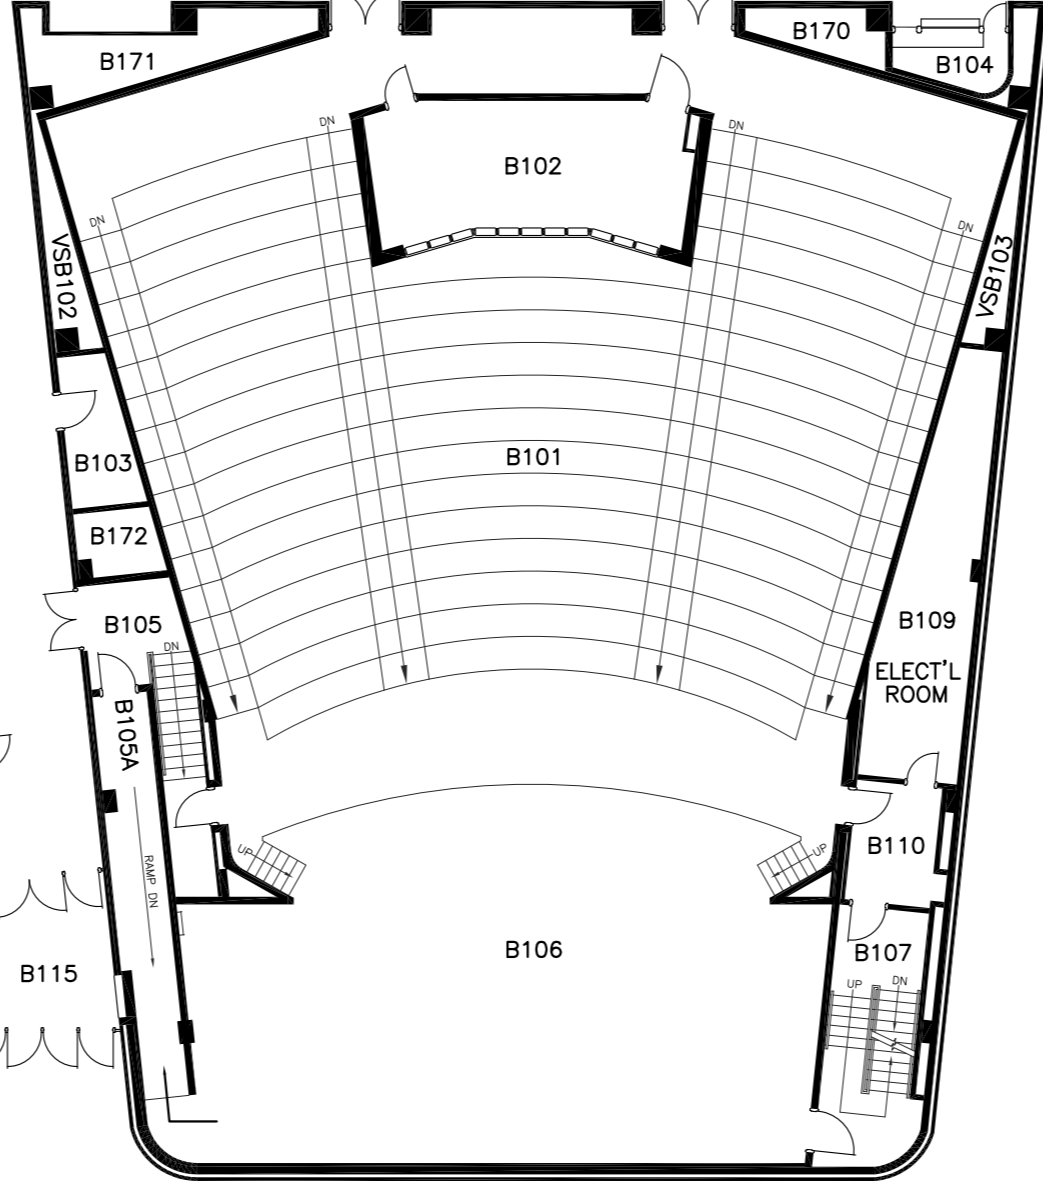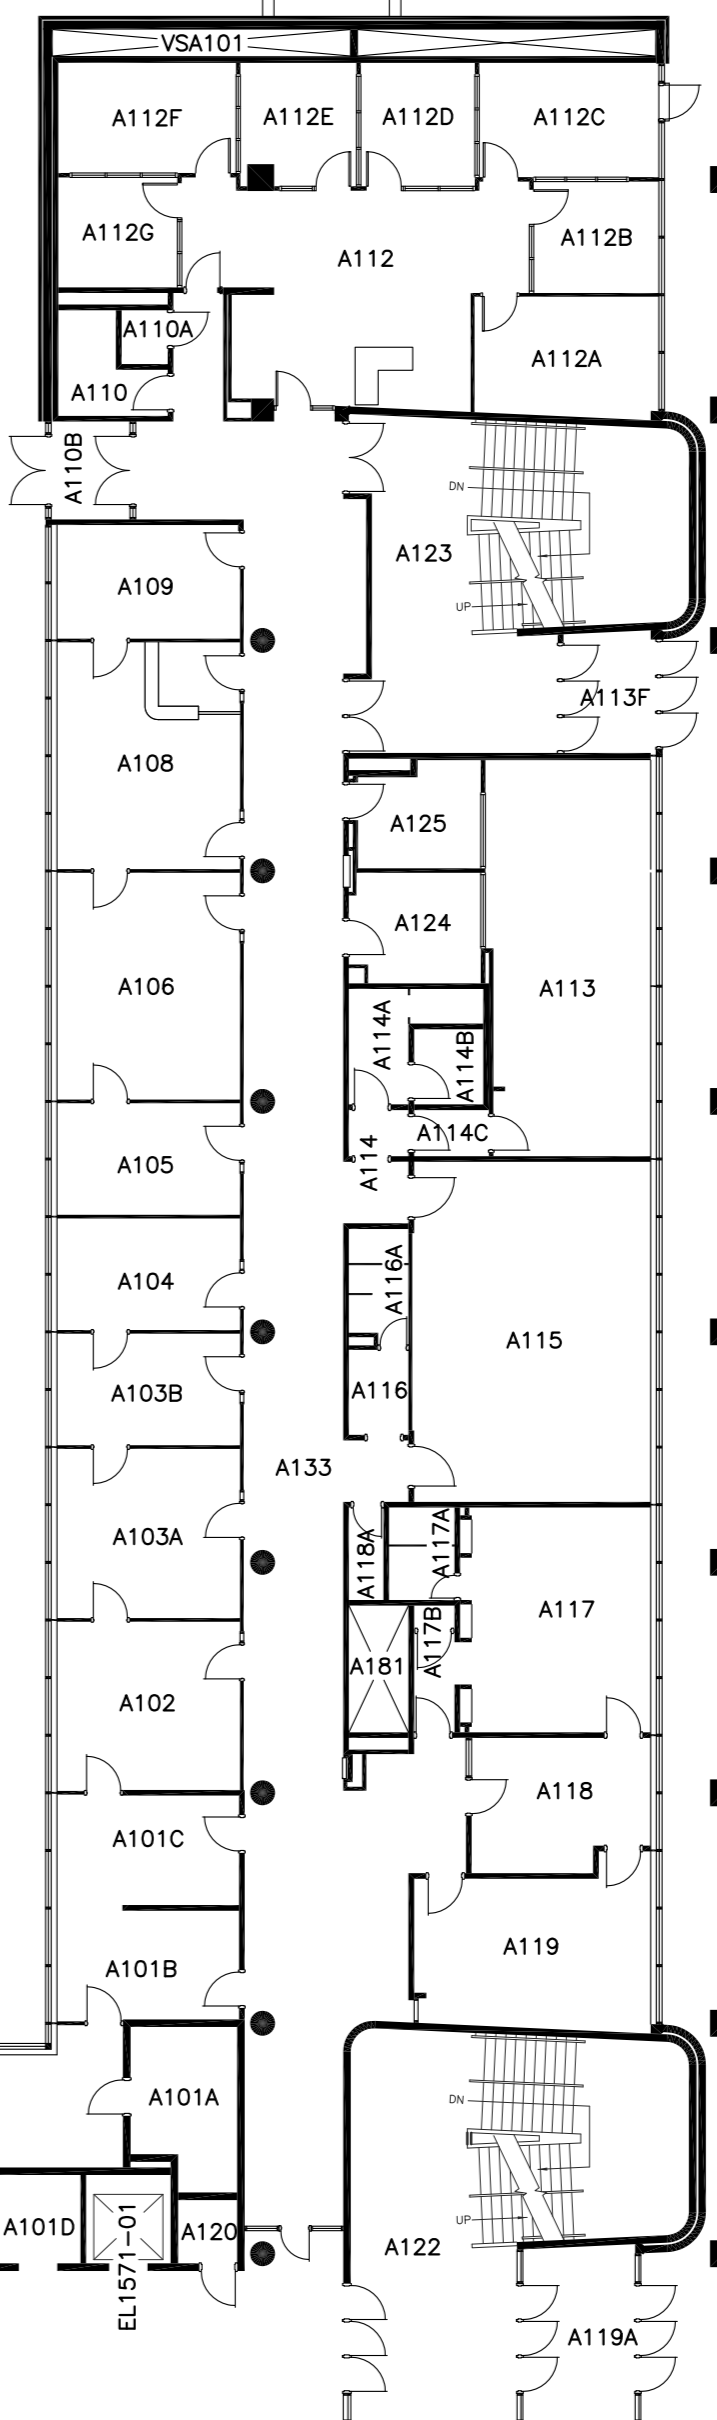

UPPER STAGE AREA


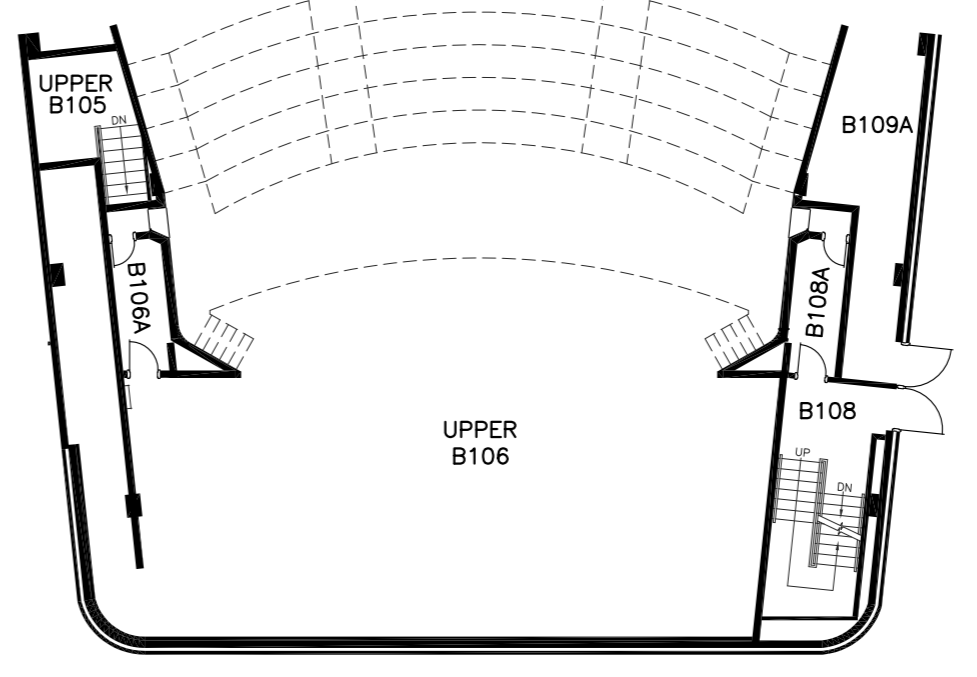


FIRST FLOOR PLAN

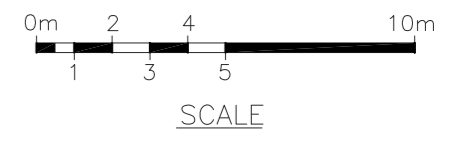


Queen's University Physical Plant Services		DR'N BY: P.D.	DATE: NOV'96
McARTHUR HALL		APP'D BY:	SCALE: AS SHOWN
BLDG. No. 157	BLOCK 1	FILE NO. 157-01	C.A.D.D. REF. 157-01
PROJECT No. / FILE No. 157	DRAWING No. A002	REV. 1.3	
DATE	REVISION	DWG. 2 OF 5	


MAR 2016	ADD ROOM B157B		
NOV 2015	REV SUITE A112		
DEC 2014	LIBRARY CORRECTIONS STACKS/STUDY AREAS DEFINED		

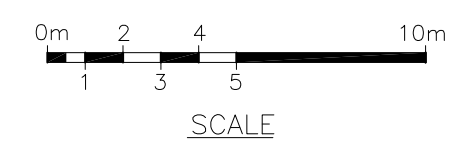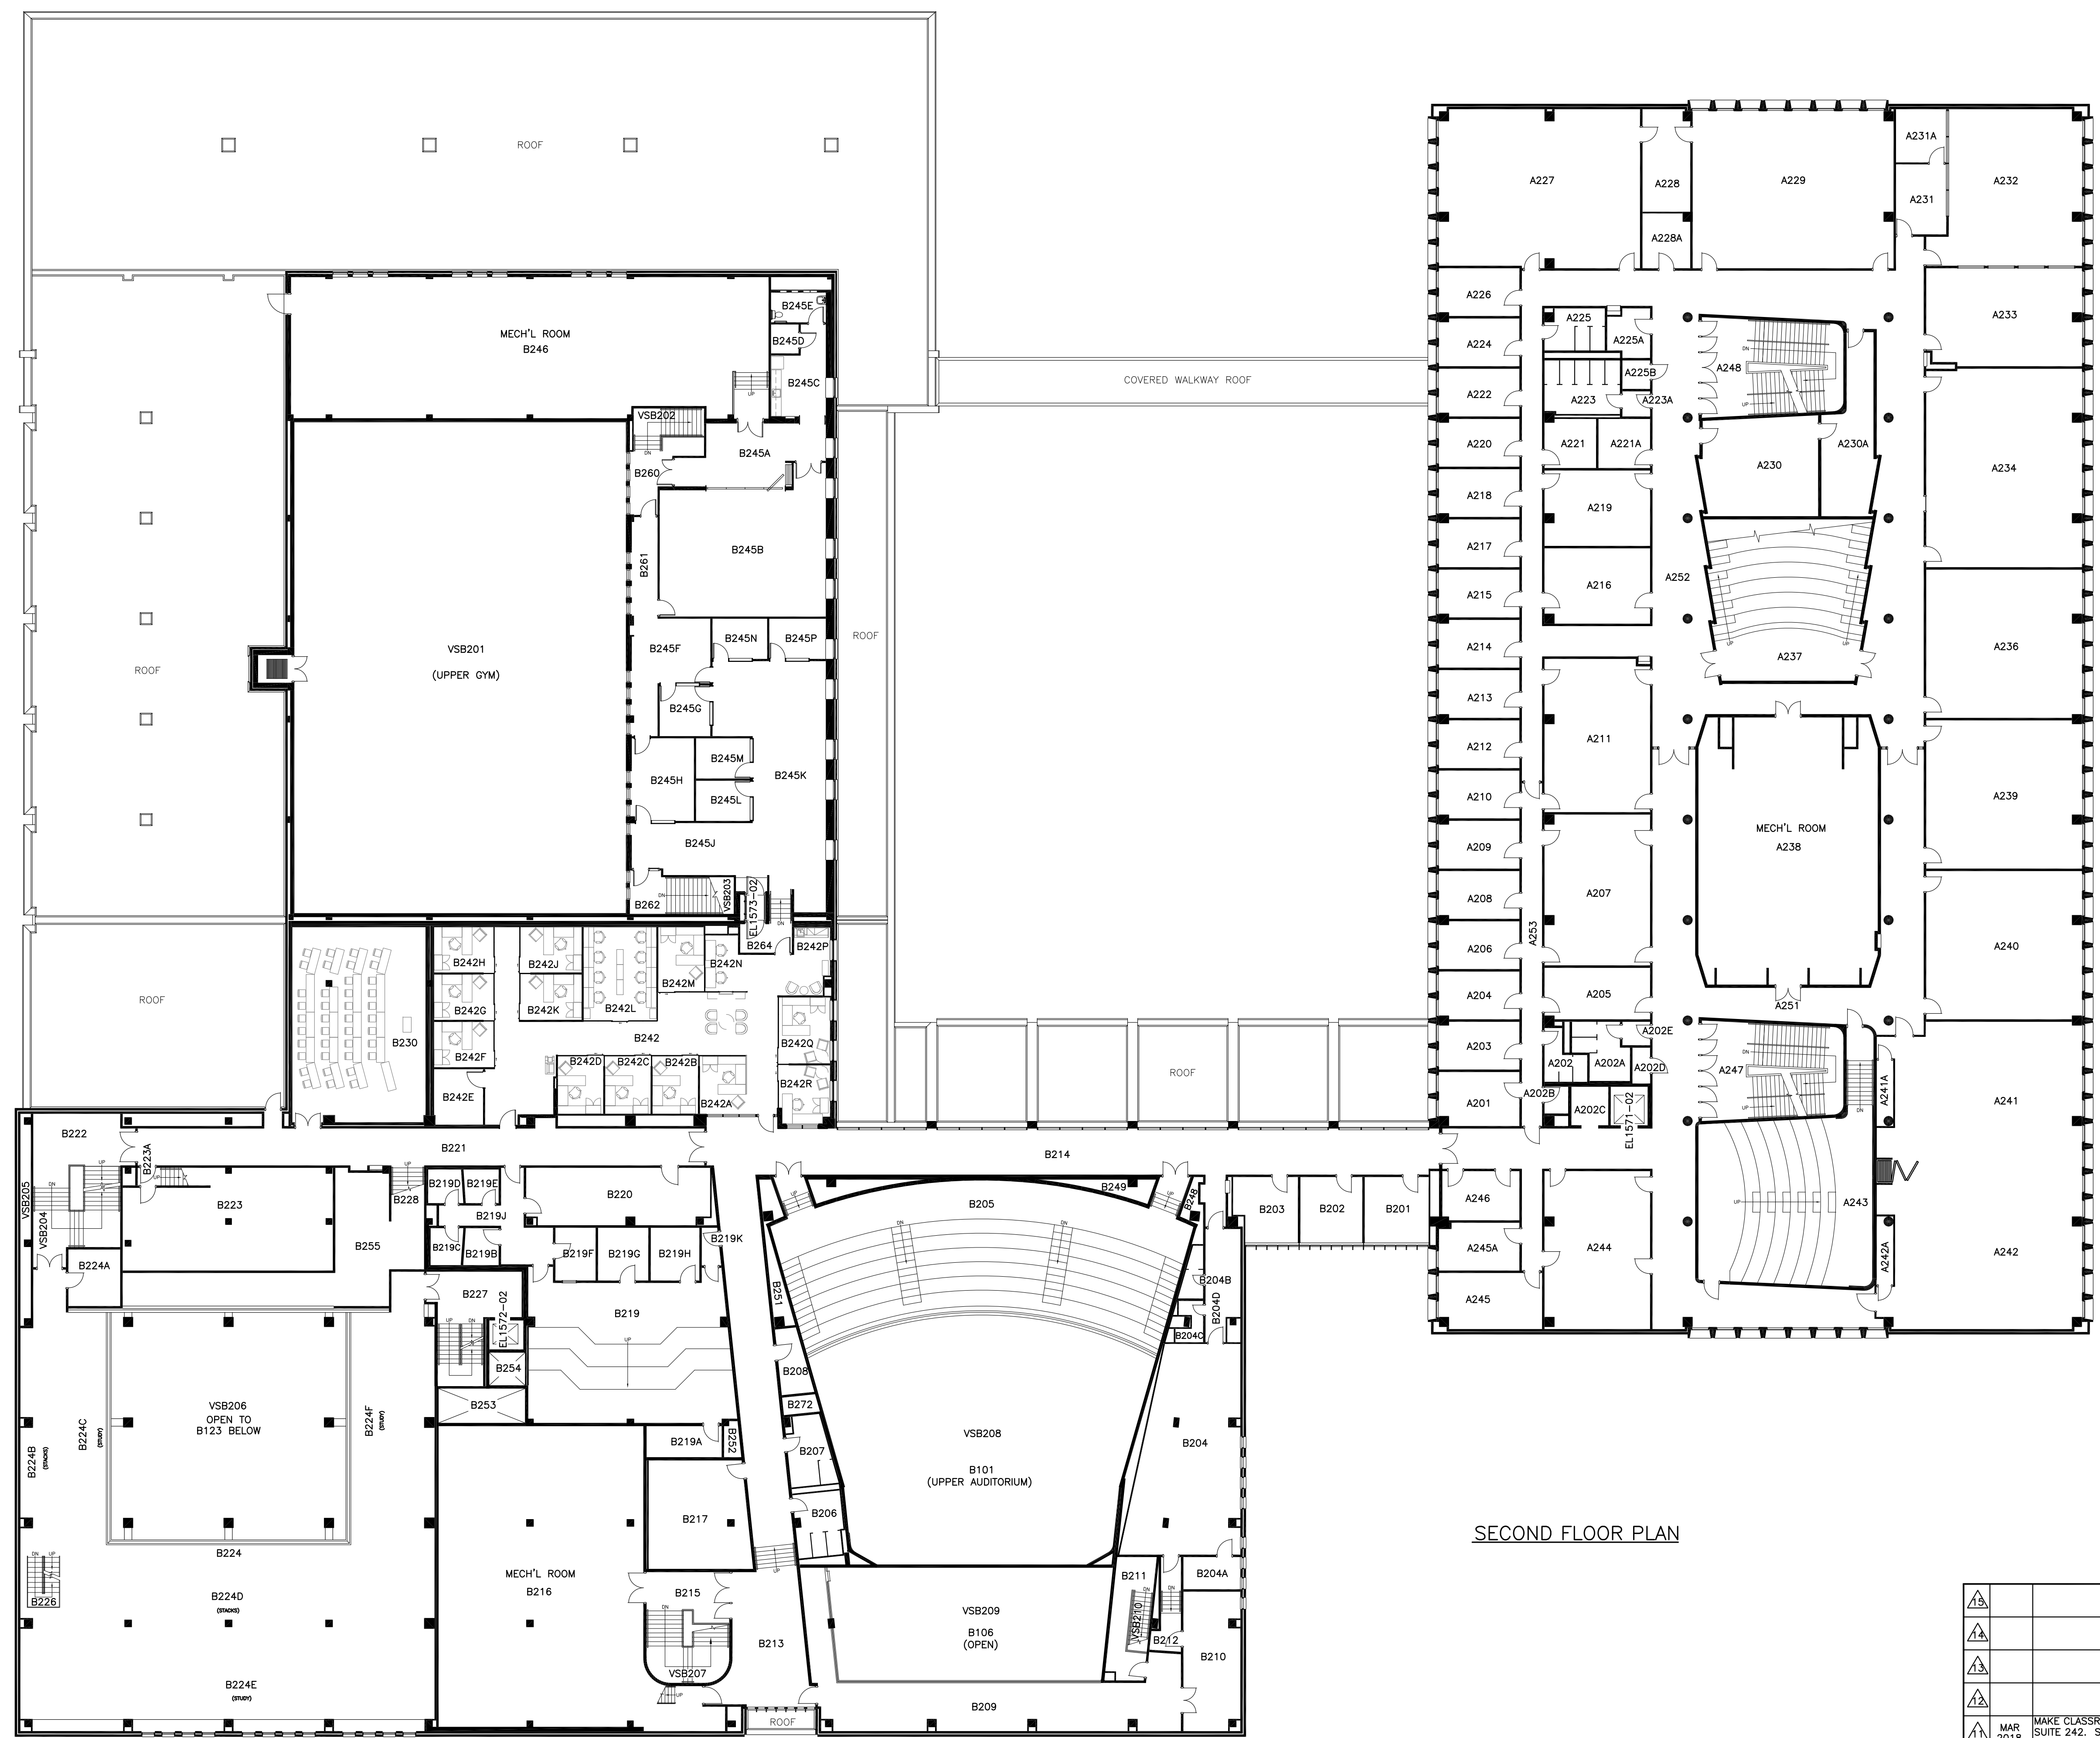


	DR'N BY: P.D.	Queen's University Physical Plant Services			
	DATE: DEC'96				
	APP'D BY:	McARTHUR HALL			
	SCALE: AS SHOWN				
	FILE NO. 157	BLDG. No. 157	BLOCK 2	LEVEL 2	C.A.D.D. REF. 157-02
	DATE: MAR 2018	REVISION: MAKE CLASSROOM 230 & SUITE 242. SEE PPS PROJECT 16-00457	PROJECT No. / FILE No. 157	DRAWING No. A003	REV. 11
	DATE	REVISION	DWG. 3 OF 5		

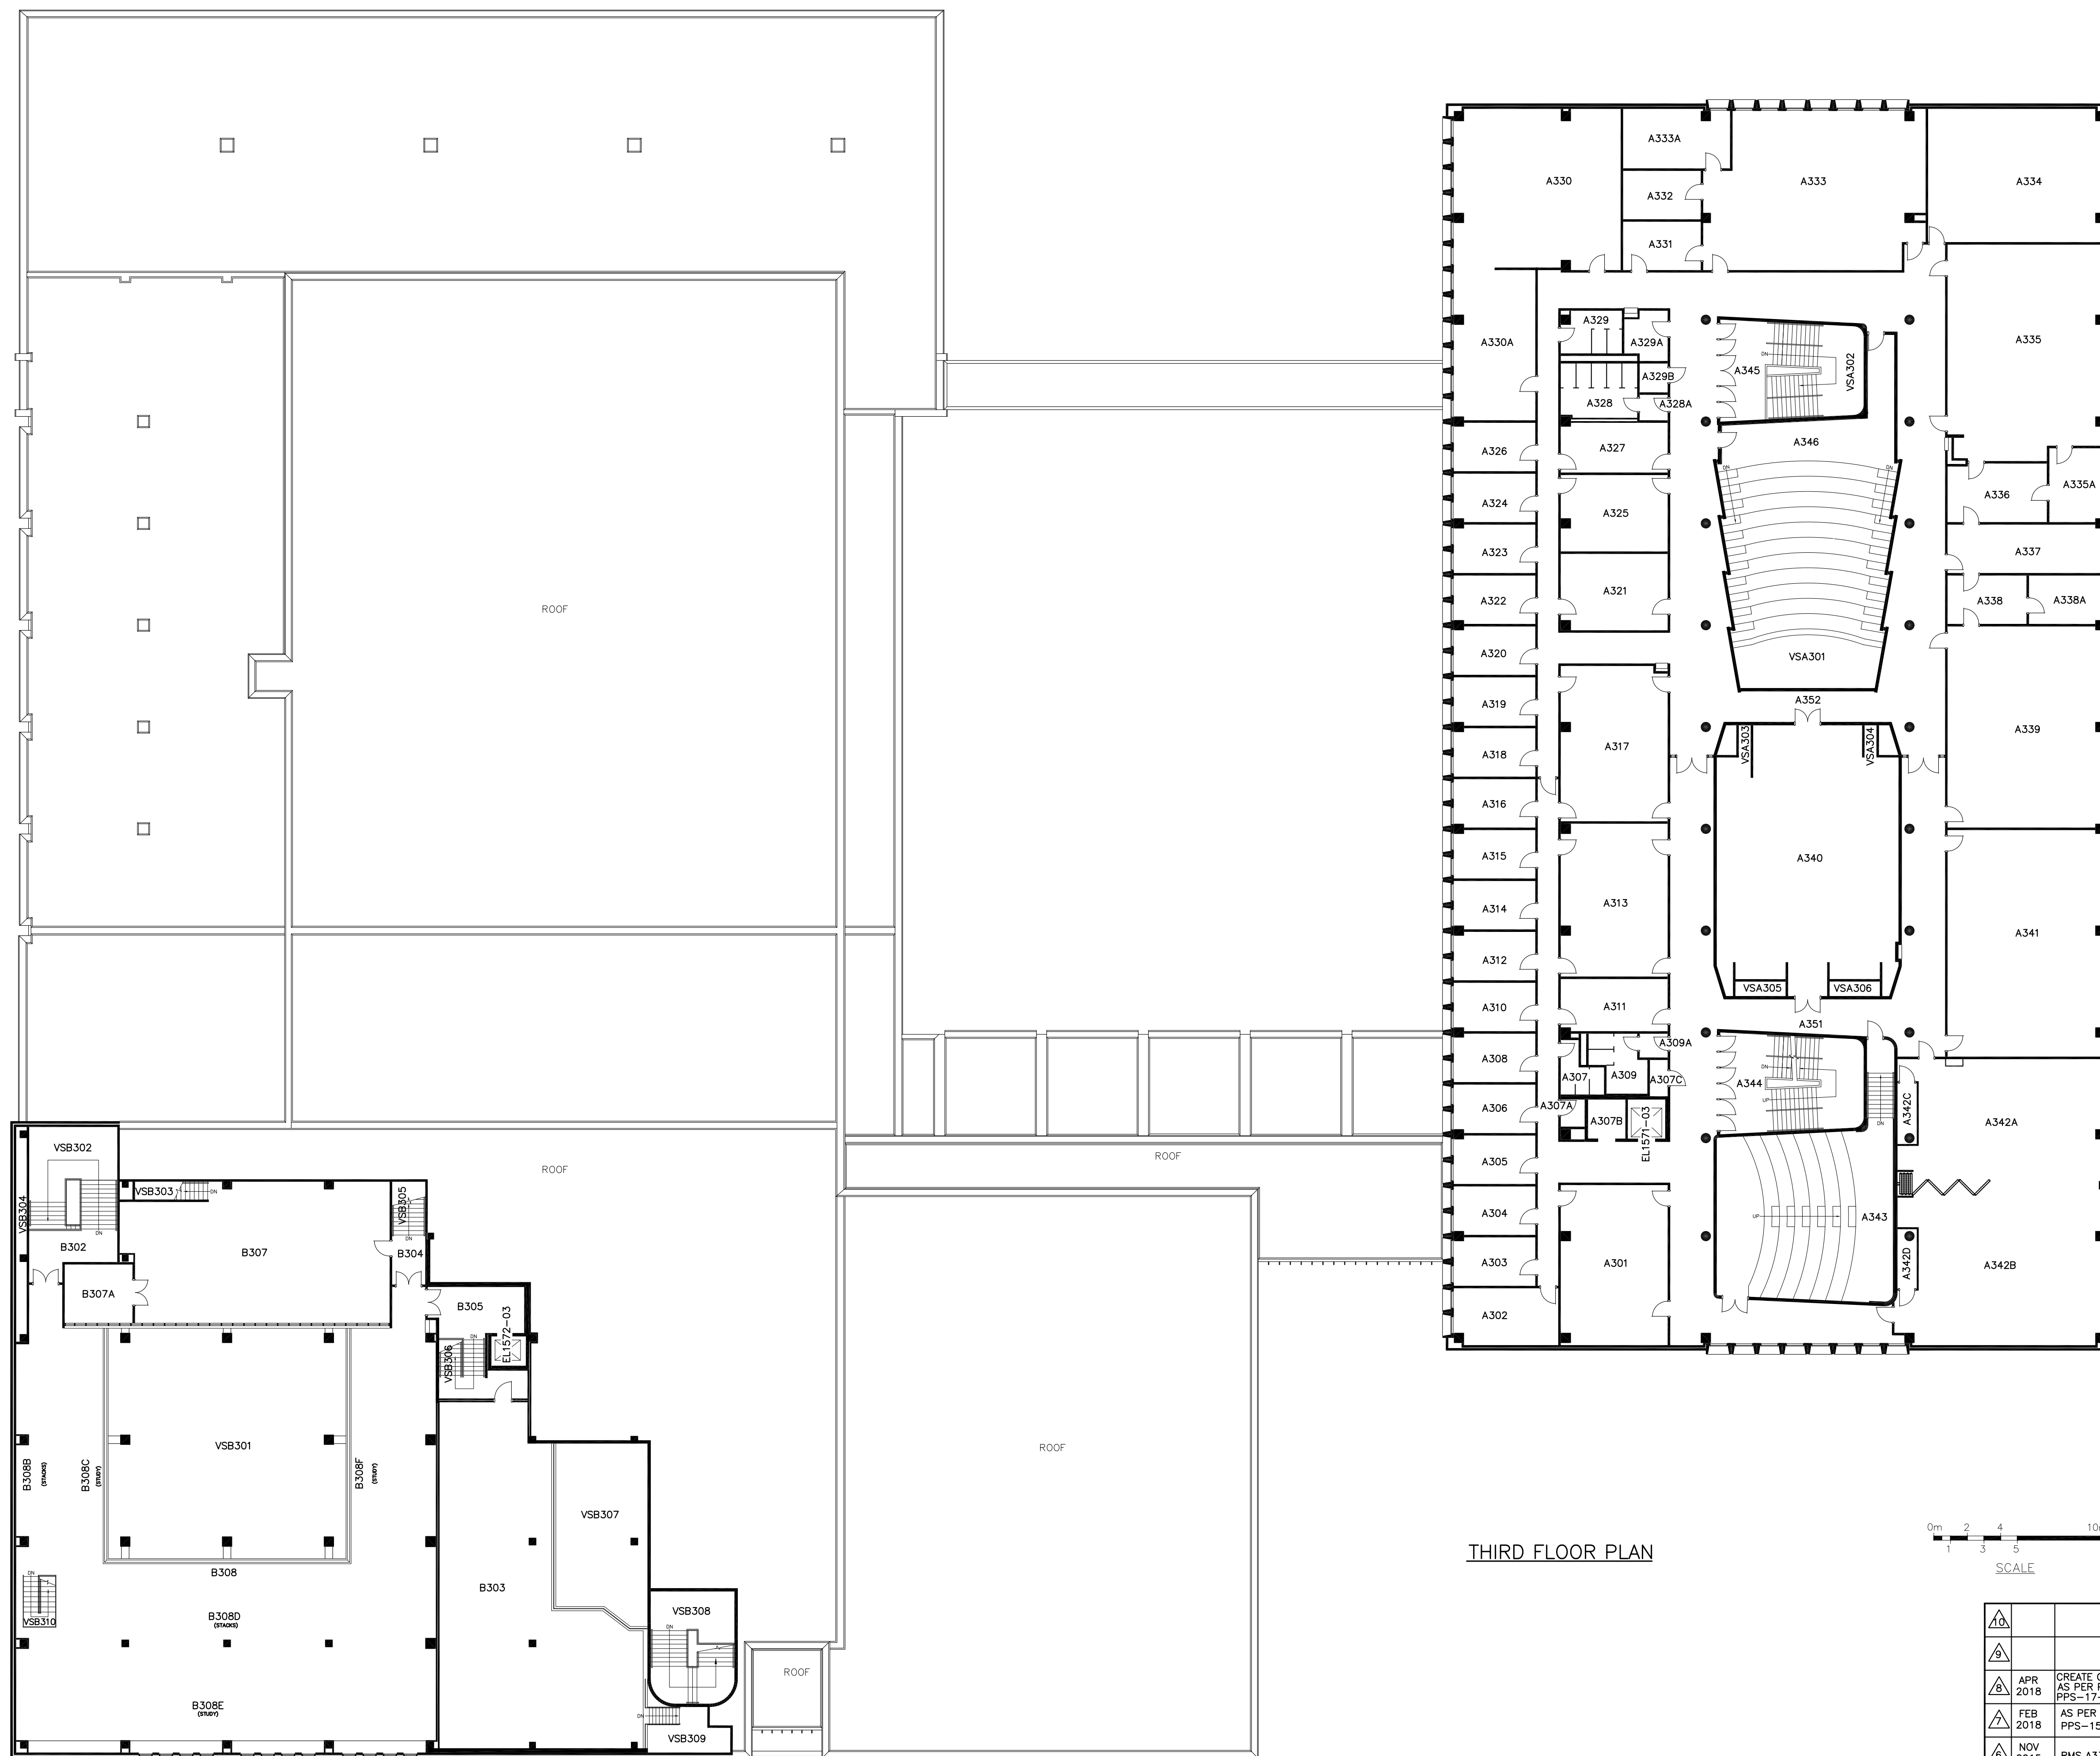


THIRD FLOOR PLAN

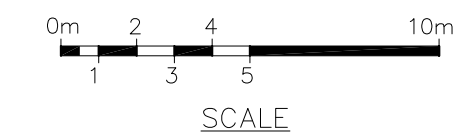

DR'N	By: P.D.	Queen's University Physical Plant Services	
DATE:	DEC'96		
APR 2018	CREATE CLASSROOM A341 AS PER PROJECT PPS-17-00954	APP'D	McARTHUR HALL
FEB 2018	AS PER PROJECT PPS-15-00445	SCALE:	
NOV 2015	RMS A339, A342A-D	AS SHOWN	BLDG. No. 157
DATE	REVISION	FILE NO. 157	BLOCK 3
		DWG. 4 OF 5	LEVEL 3
			C.A.D.D. REF. 157-03
			PROJECT No. / FILE No. 157
			DRAWING No. A004
			REV. 8

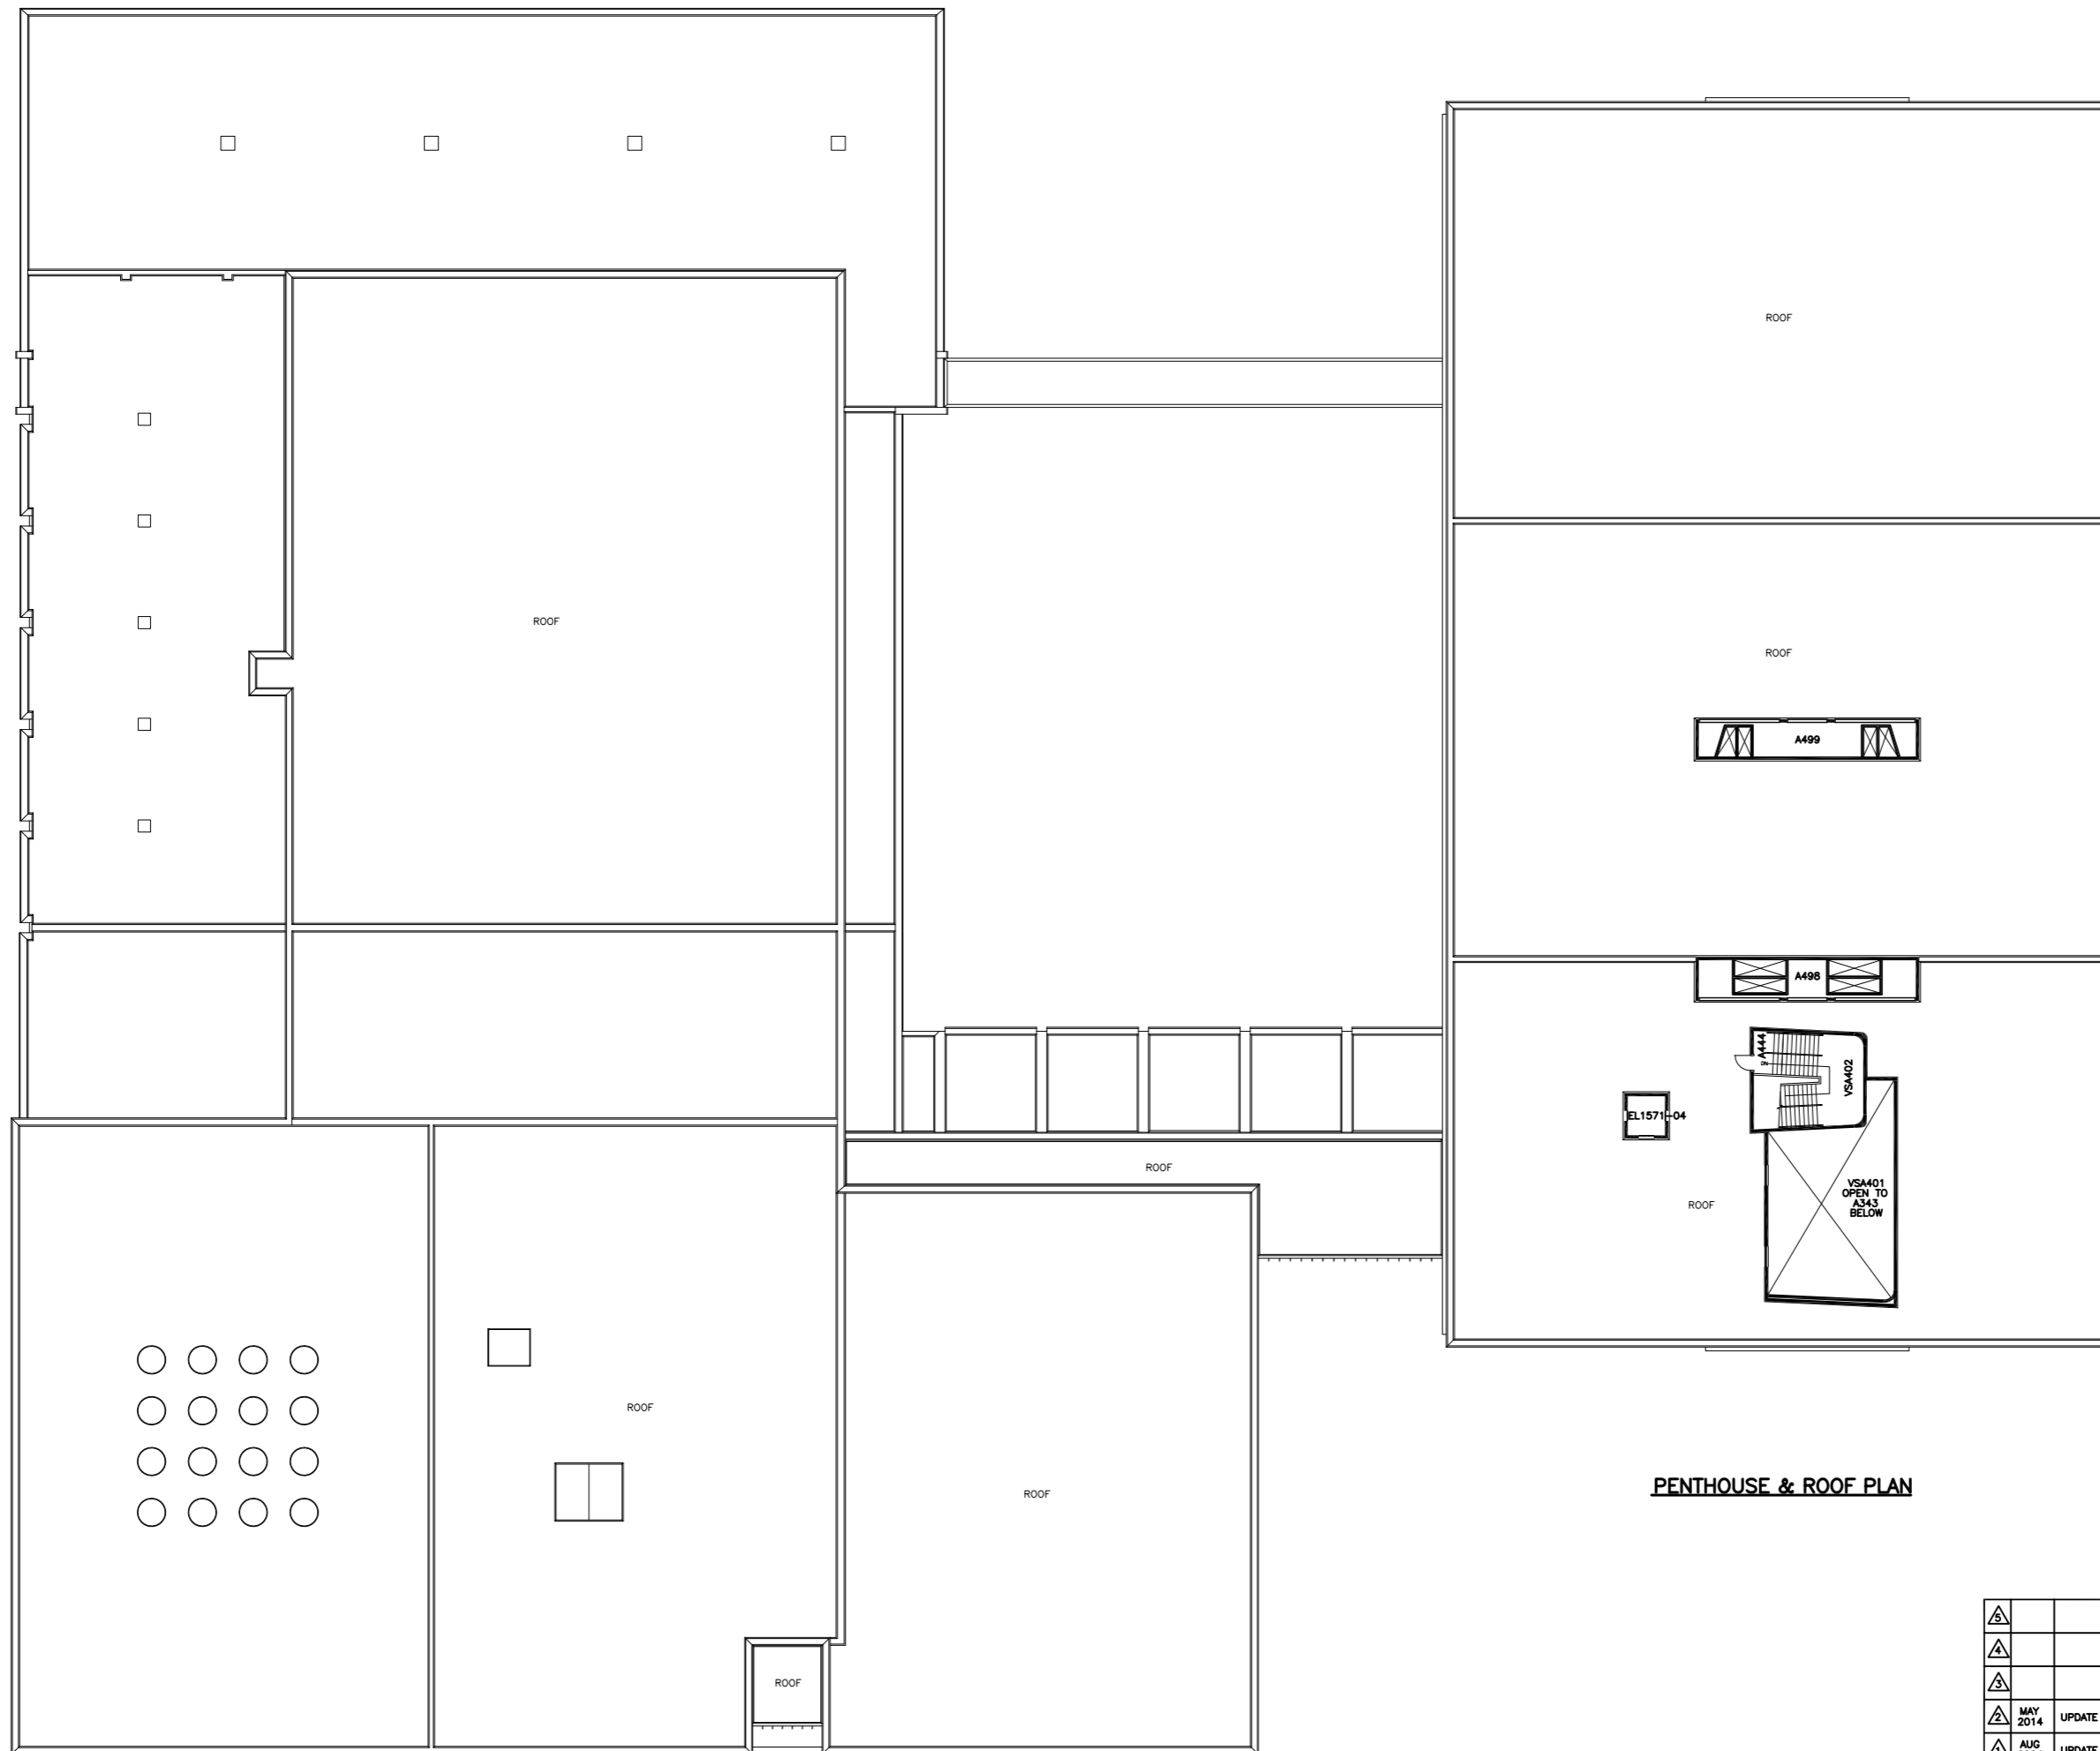

PENTHOUSE & ROOF PLAN

 

		DR'N BY: P.D.	Queen's University Physical Plant Services			
		DATE: JAN'97				
		APP'D BY:	McARTHUR HALL			
		SCALE: AS SHOWN				
MAY 2014	UPDATE FOR ARCHIBUS	FILE NO. 157	BLDG. No. 157	BLOCK	LEVEL ROOF	C.A.D.D. REF. 157-04
AUG 2004	UPDATE FOR VFM	DWG. 5 OF 5	PROJECT No. / FILE No. 157	DRAWING No. A005	REV. 2	
DATE	REVISION					