

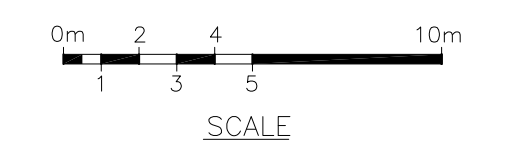




**BASEMENT FLOOR PLAN**

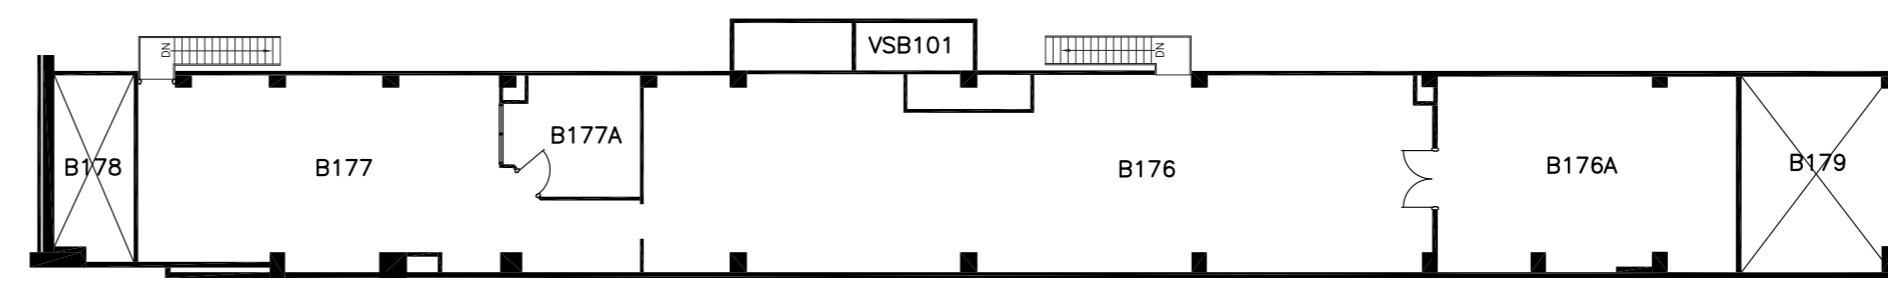


5		DR'N	P.D.	Queen's University Physical Plant Services			
		By:					
4		DATE:	OCT'96	<b>McARTHUR HALL</b>			
3	NOV 2015	WASHROOM A030F	APP'D	BLDG. No.	BLOCK	LEVEL	C.A.D.D. REF.
				BASEMENT		157-00	
2	MAY 2014	UPDATE FOR ARCHIBUS	SCALE:	PROJECT No. / FILE No.	DRAWING No.	REV.	
			AS SHOWN	157	A001	3	
1	AUG 2004	UPDATE FOR VFM	FILE NO.				
			157				
0	DATE	REVISION	DWG. 1 OF 5				

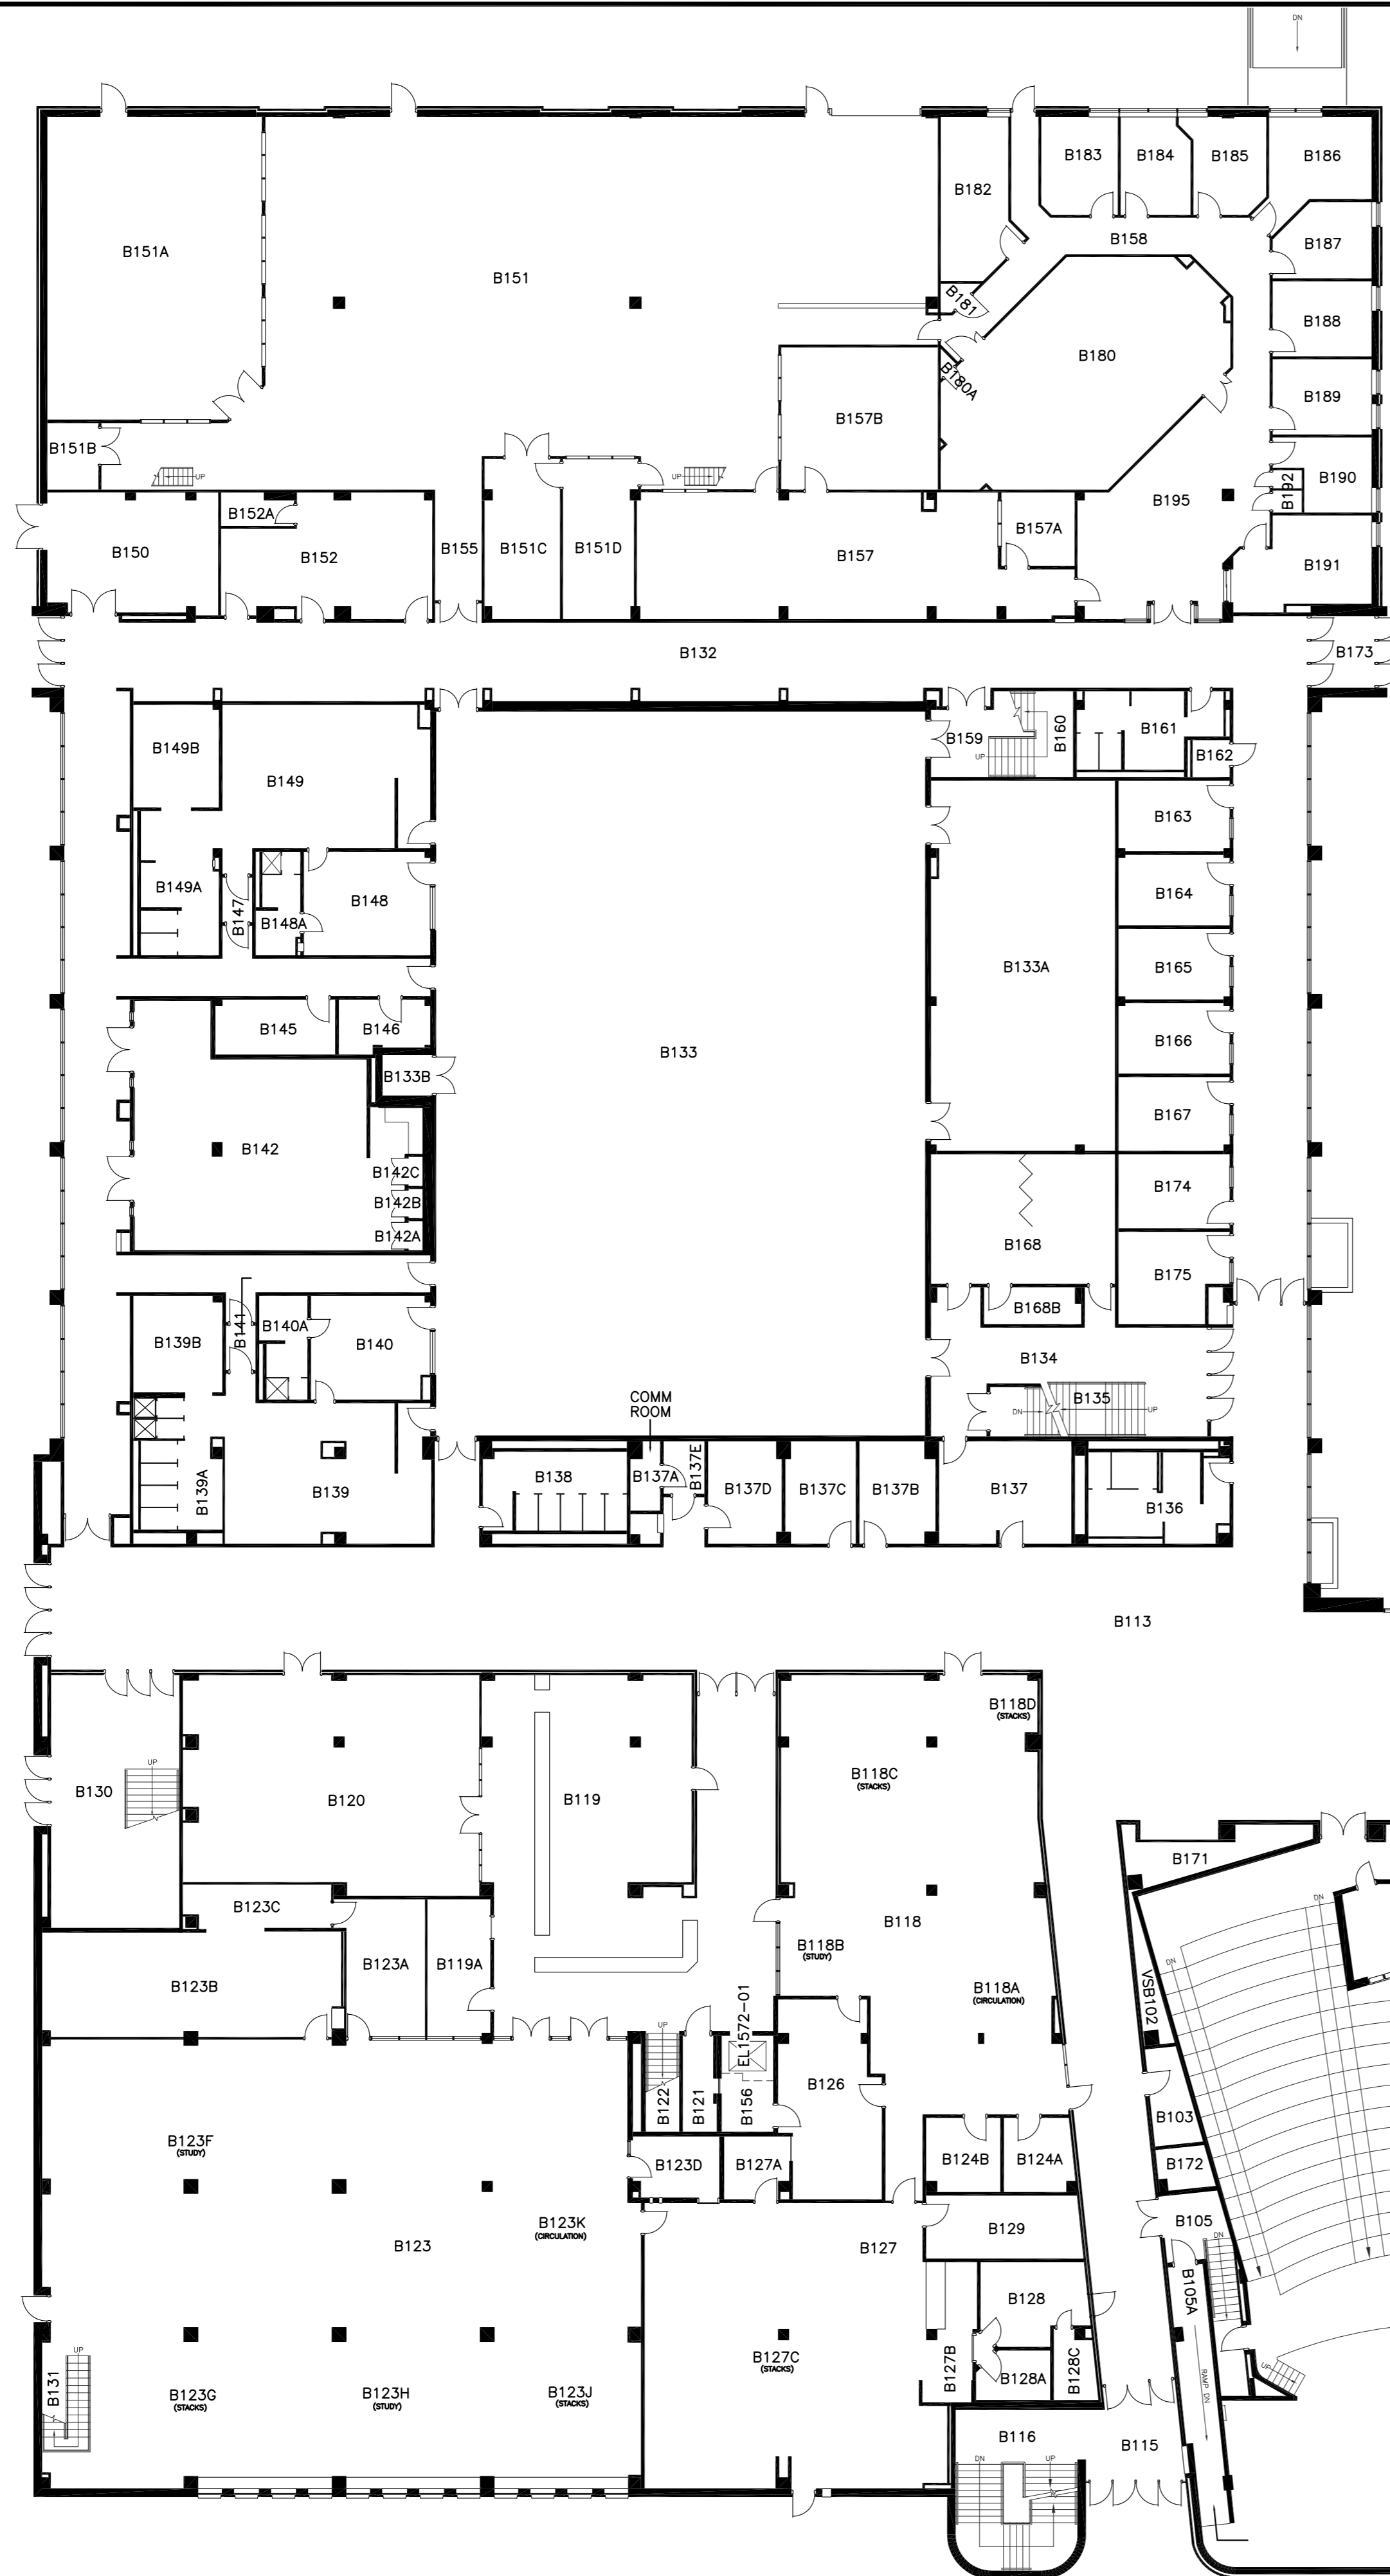


MEZZANINE SECTION  
ABOVE B157

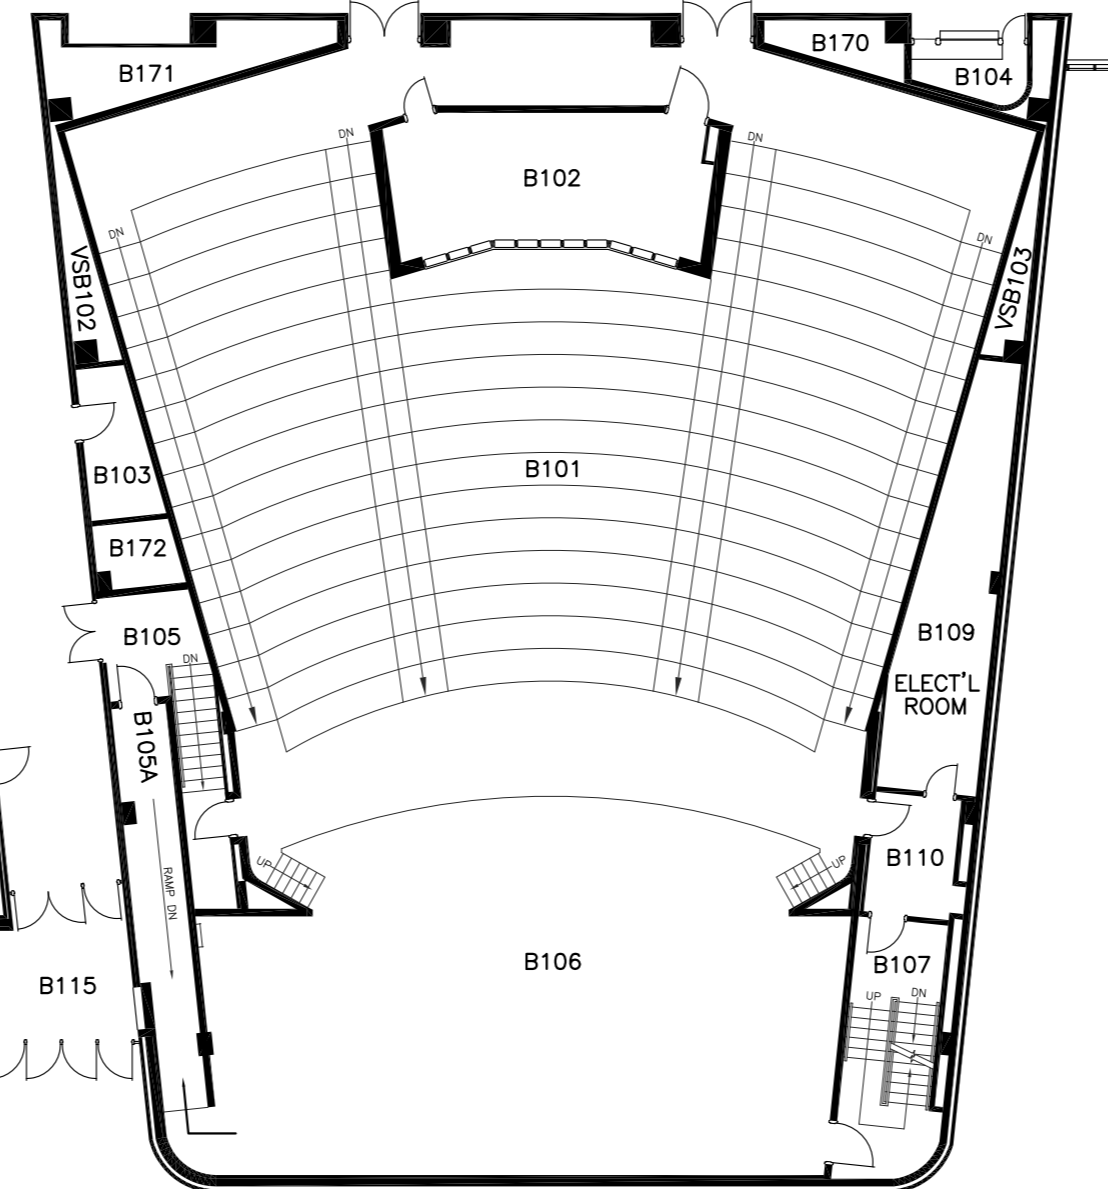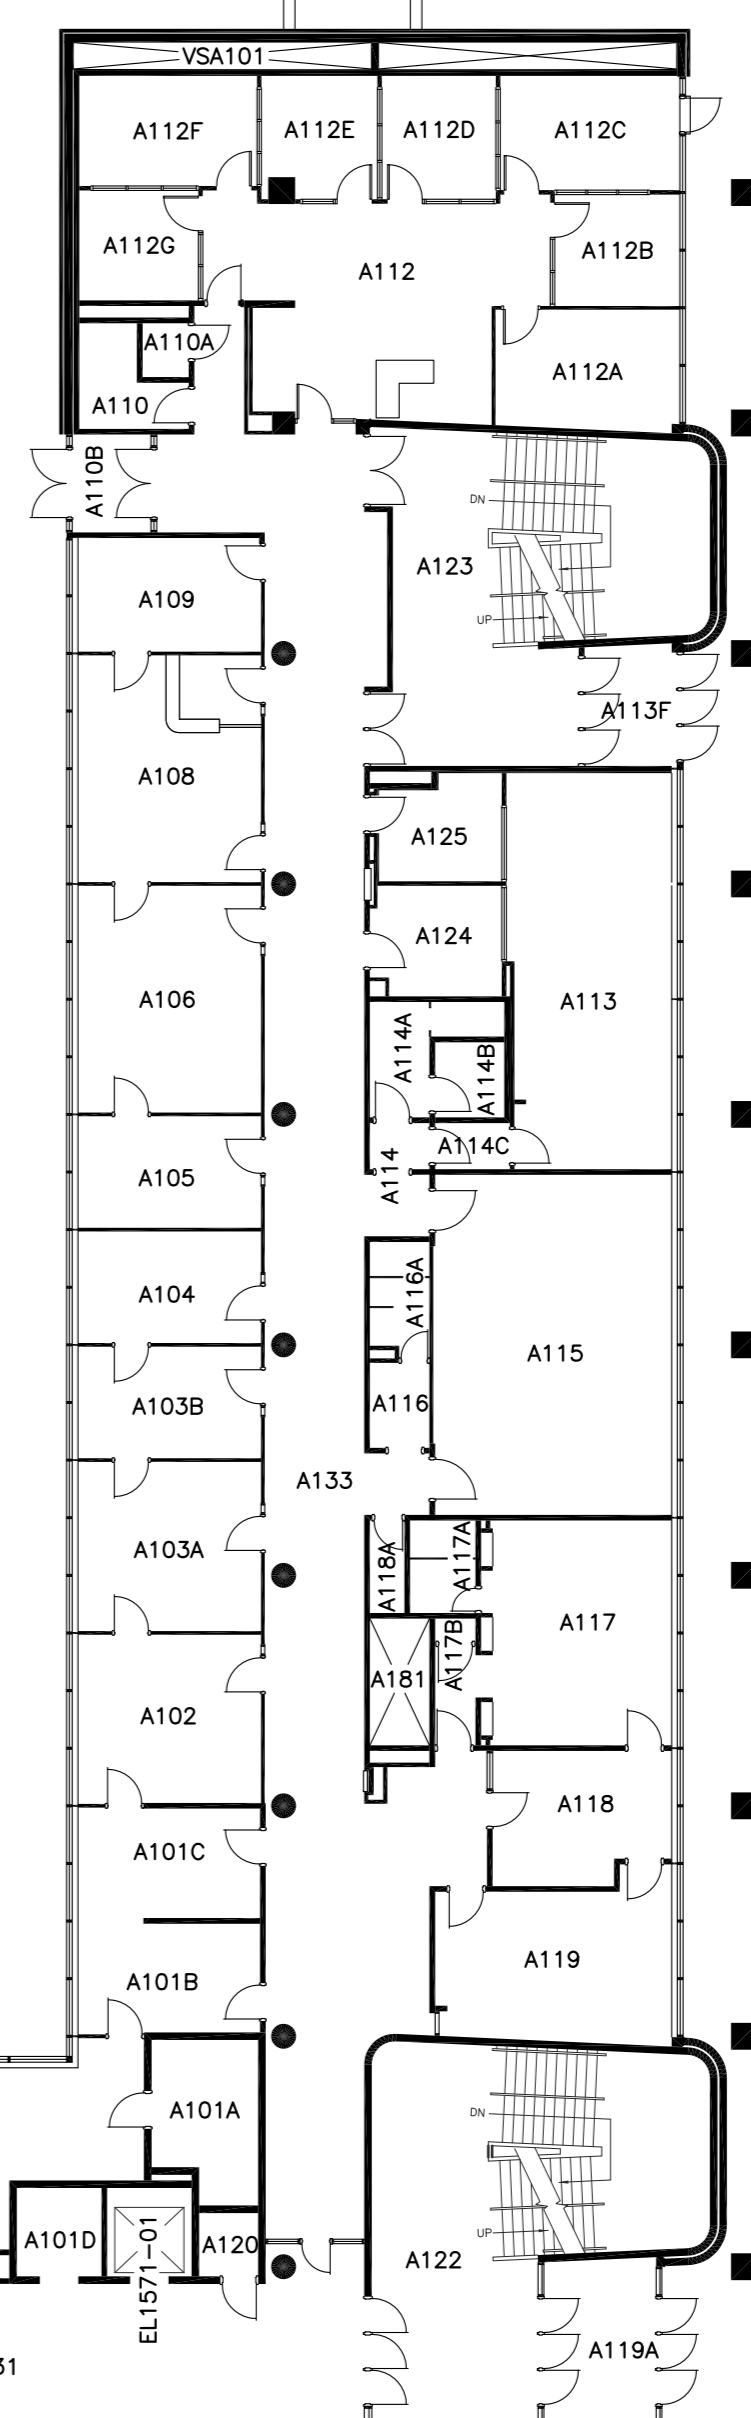

UPPER STAGE AREA


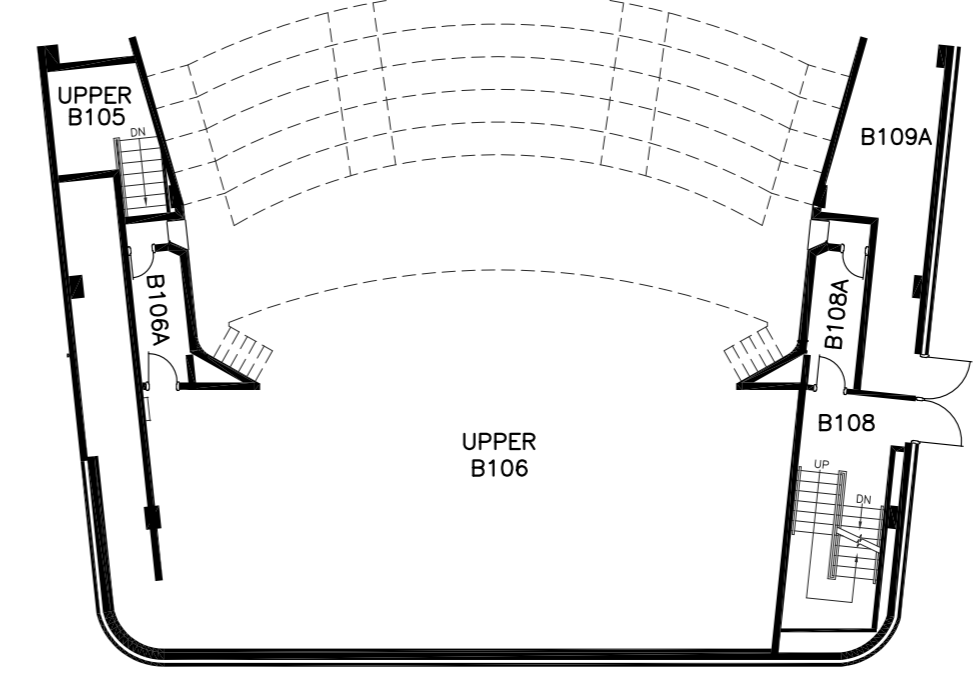


FIRST FLOOR PLAN

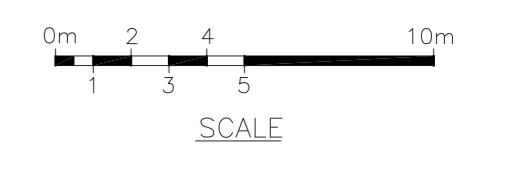


SCALE


	DR'N BY: P.D.	<b>Queen's University Physical Plant Services</b>
	DATE: NOV'96	
MAR 2016	ADD ROOM B157B	<b>McARTHUR HALL</b>
NOV 2015	REV SUITE A112	BLDG. No. 157    BLOCK 1    LEVEL 1    C.A.D.D. REF. 157-01
DEC 2014	LIBRARY CORRECTIONS STACKS/STUDY AREAS DEFINED	PROJECT No. / FILE No. 157    DRAWING No. A002    REV. 1.3
DATE	REVISION	DWG. 2 OF 5

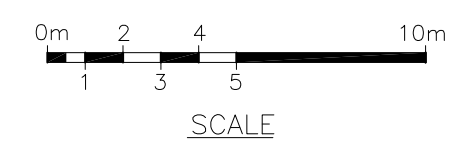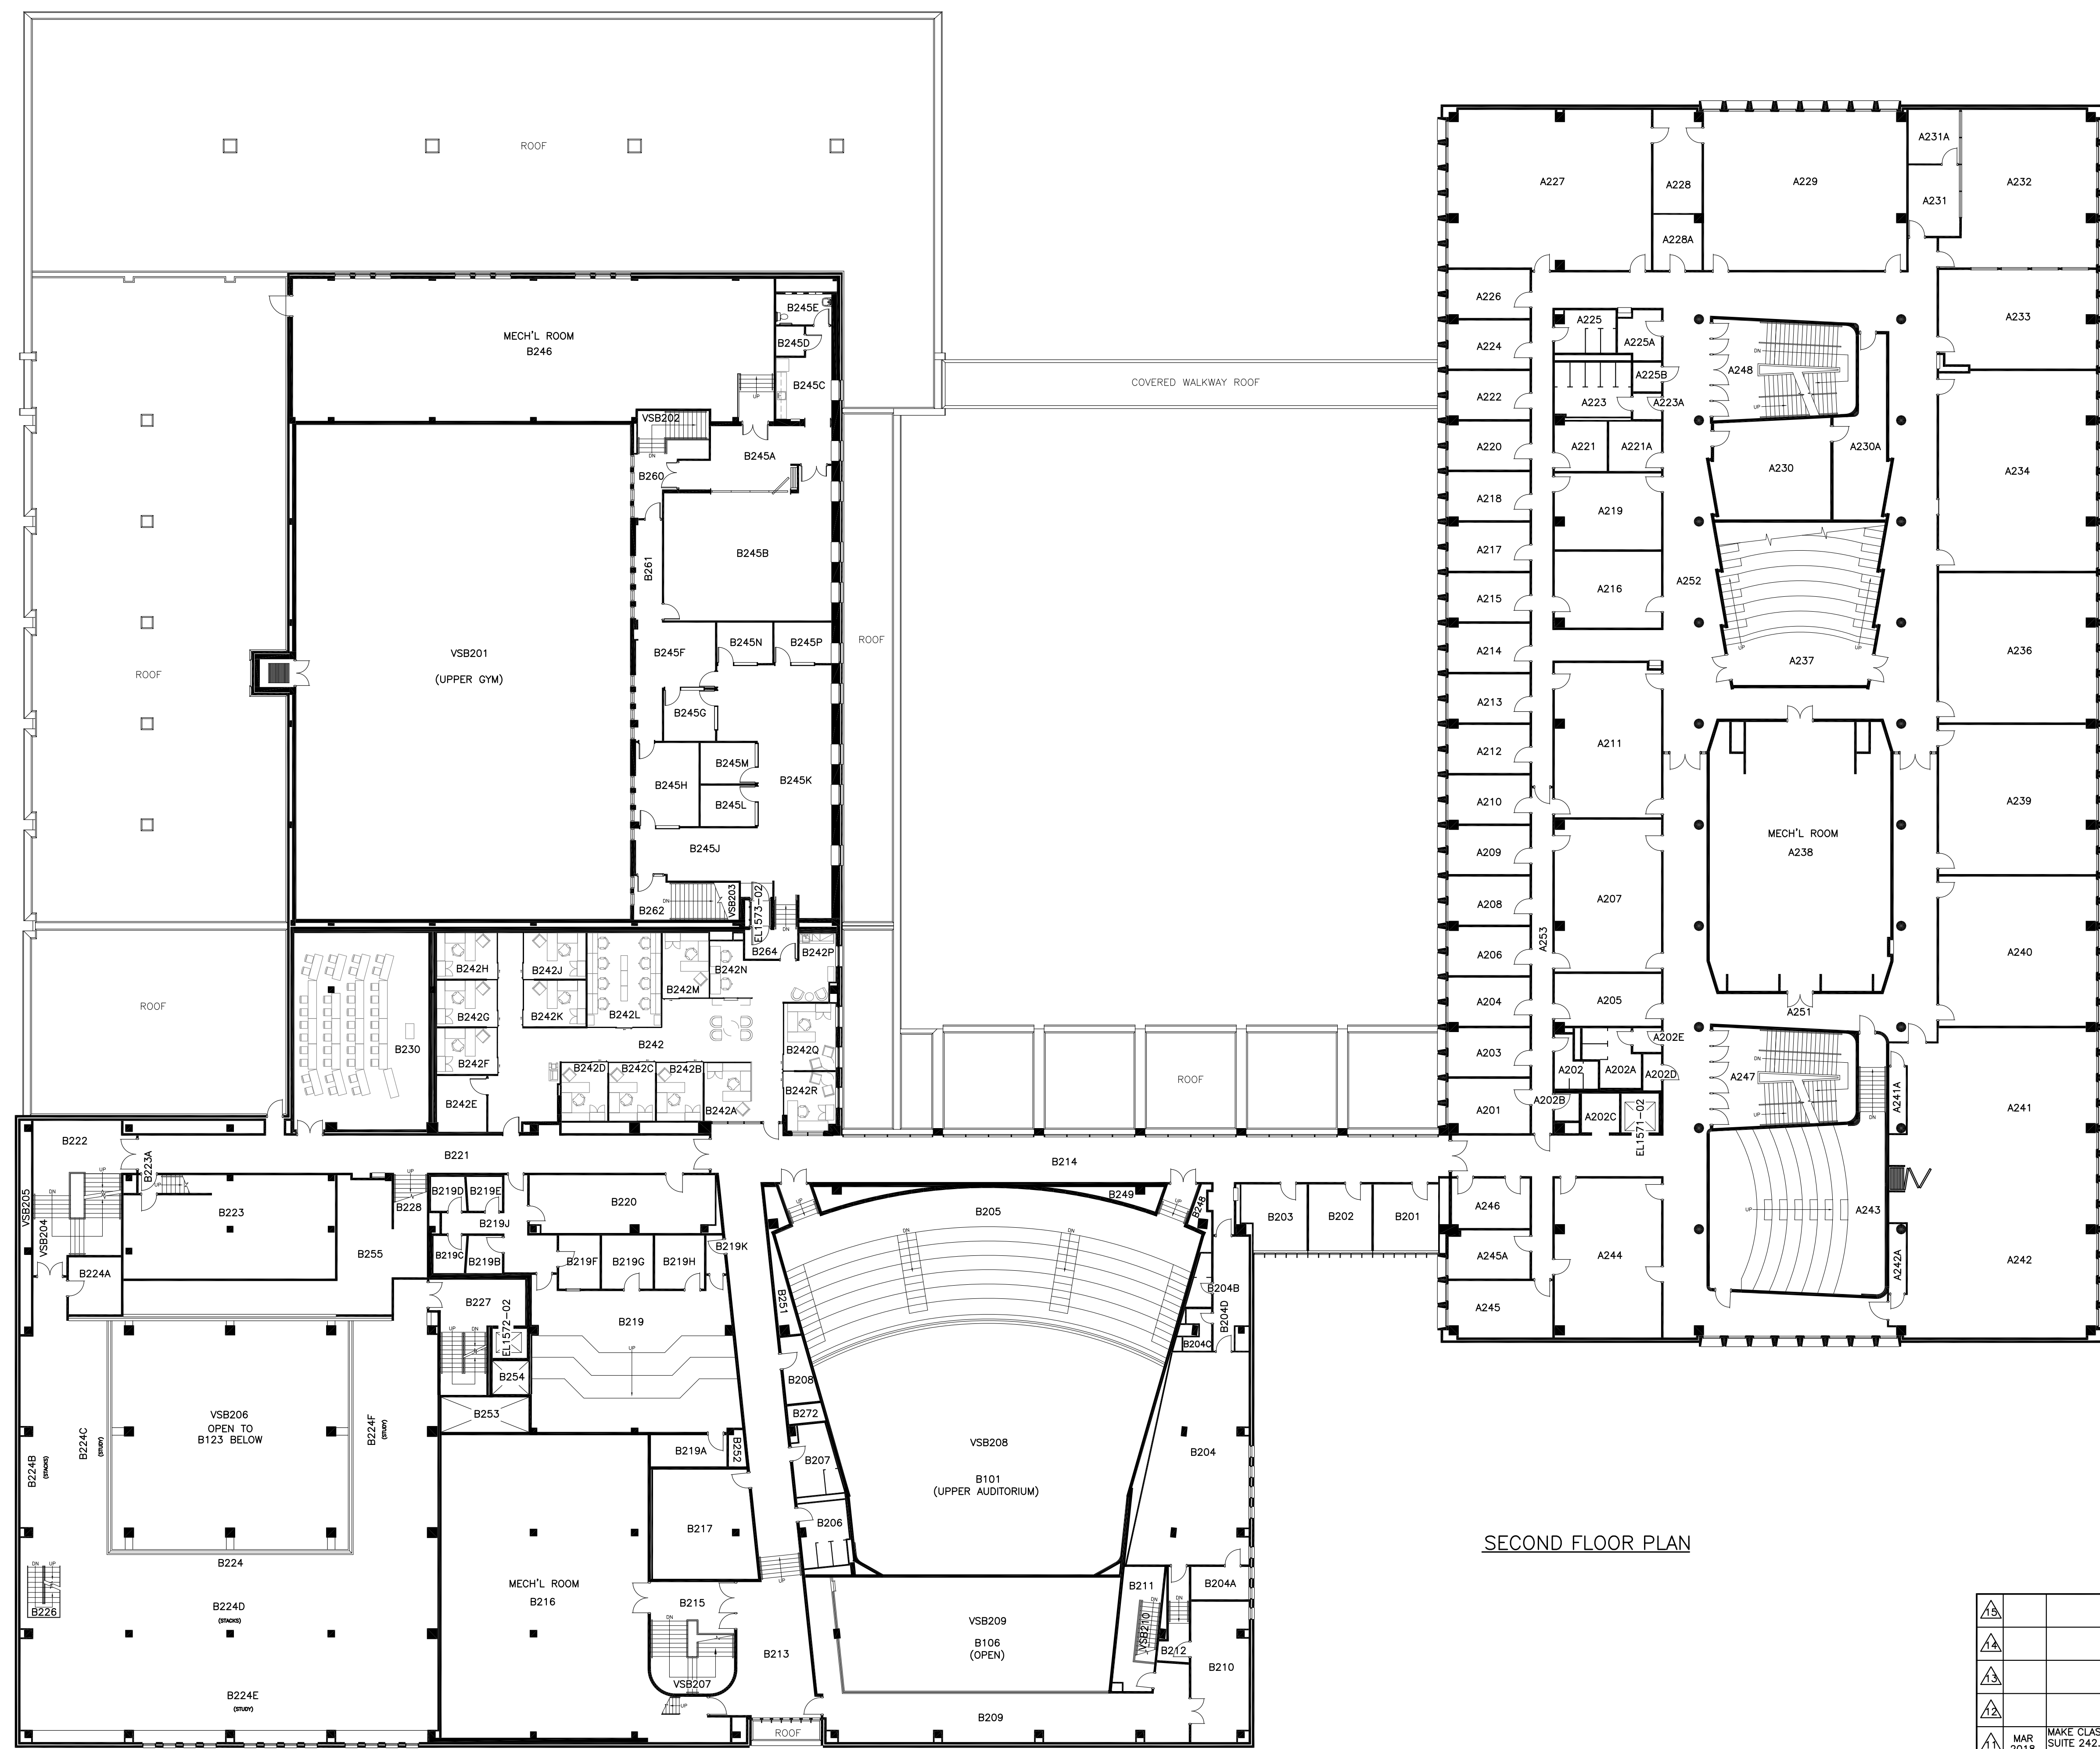


	DR'N BY: P.D.	<b>Queen's University</b> <b>Physical Plant Services</b>			
	DATE: DEC'96				
	APP'D BY:	<b>McARTHUR HALL</b>			
	SCALE: AS SHOWN				
	FILE NO. 157	BLDG. No. 157	BLOCK 2	LEVEL 2	C.A.D.D. REF. 157-02
	DATE: MAR 2018	REVISION: MAKE CLASSROOM 230 & SUITE 242. SEE PPS PROJECT 16-00457	PROJECT No. / FILE No. 157	DRAWING No. A003	REV. 11
	DATE	REVISION	DWG. 3 OF 5		

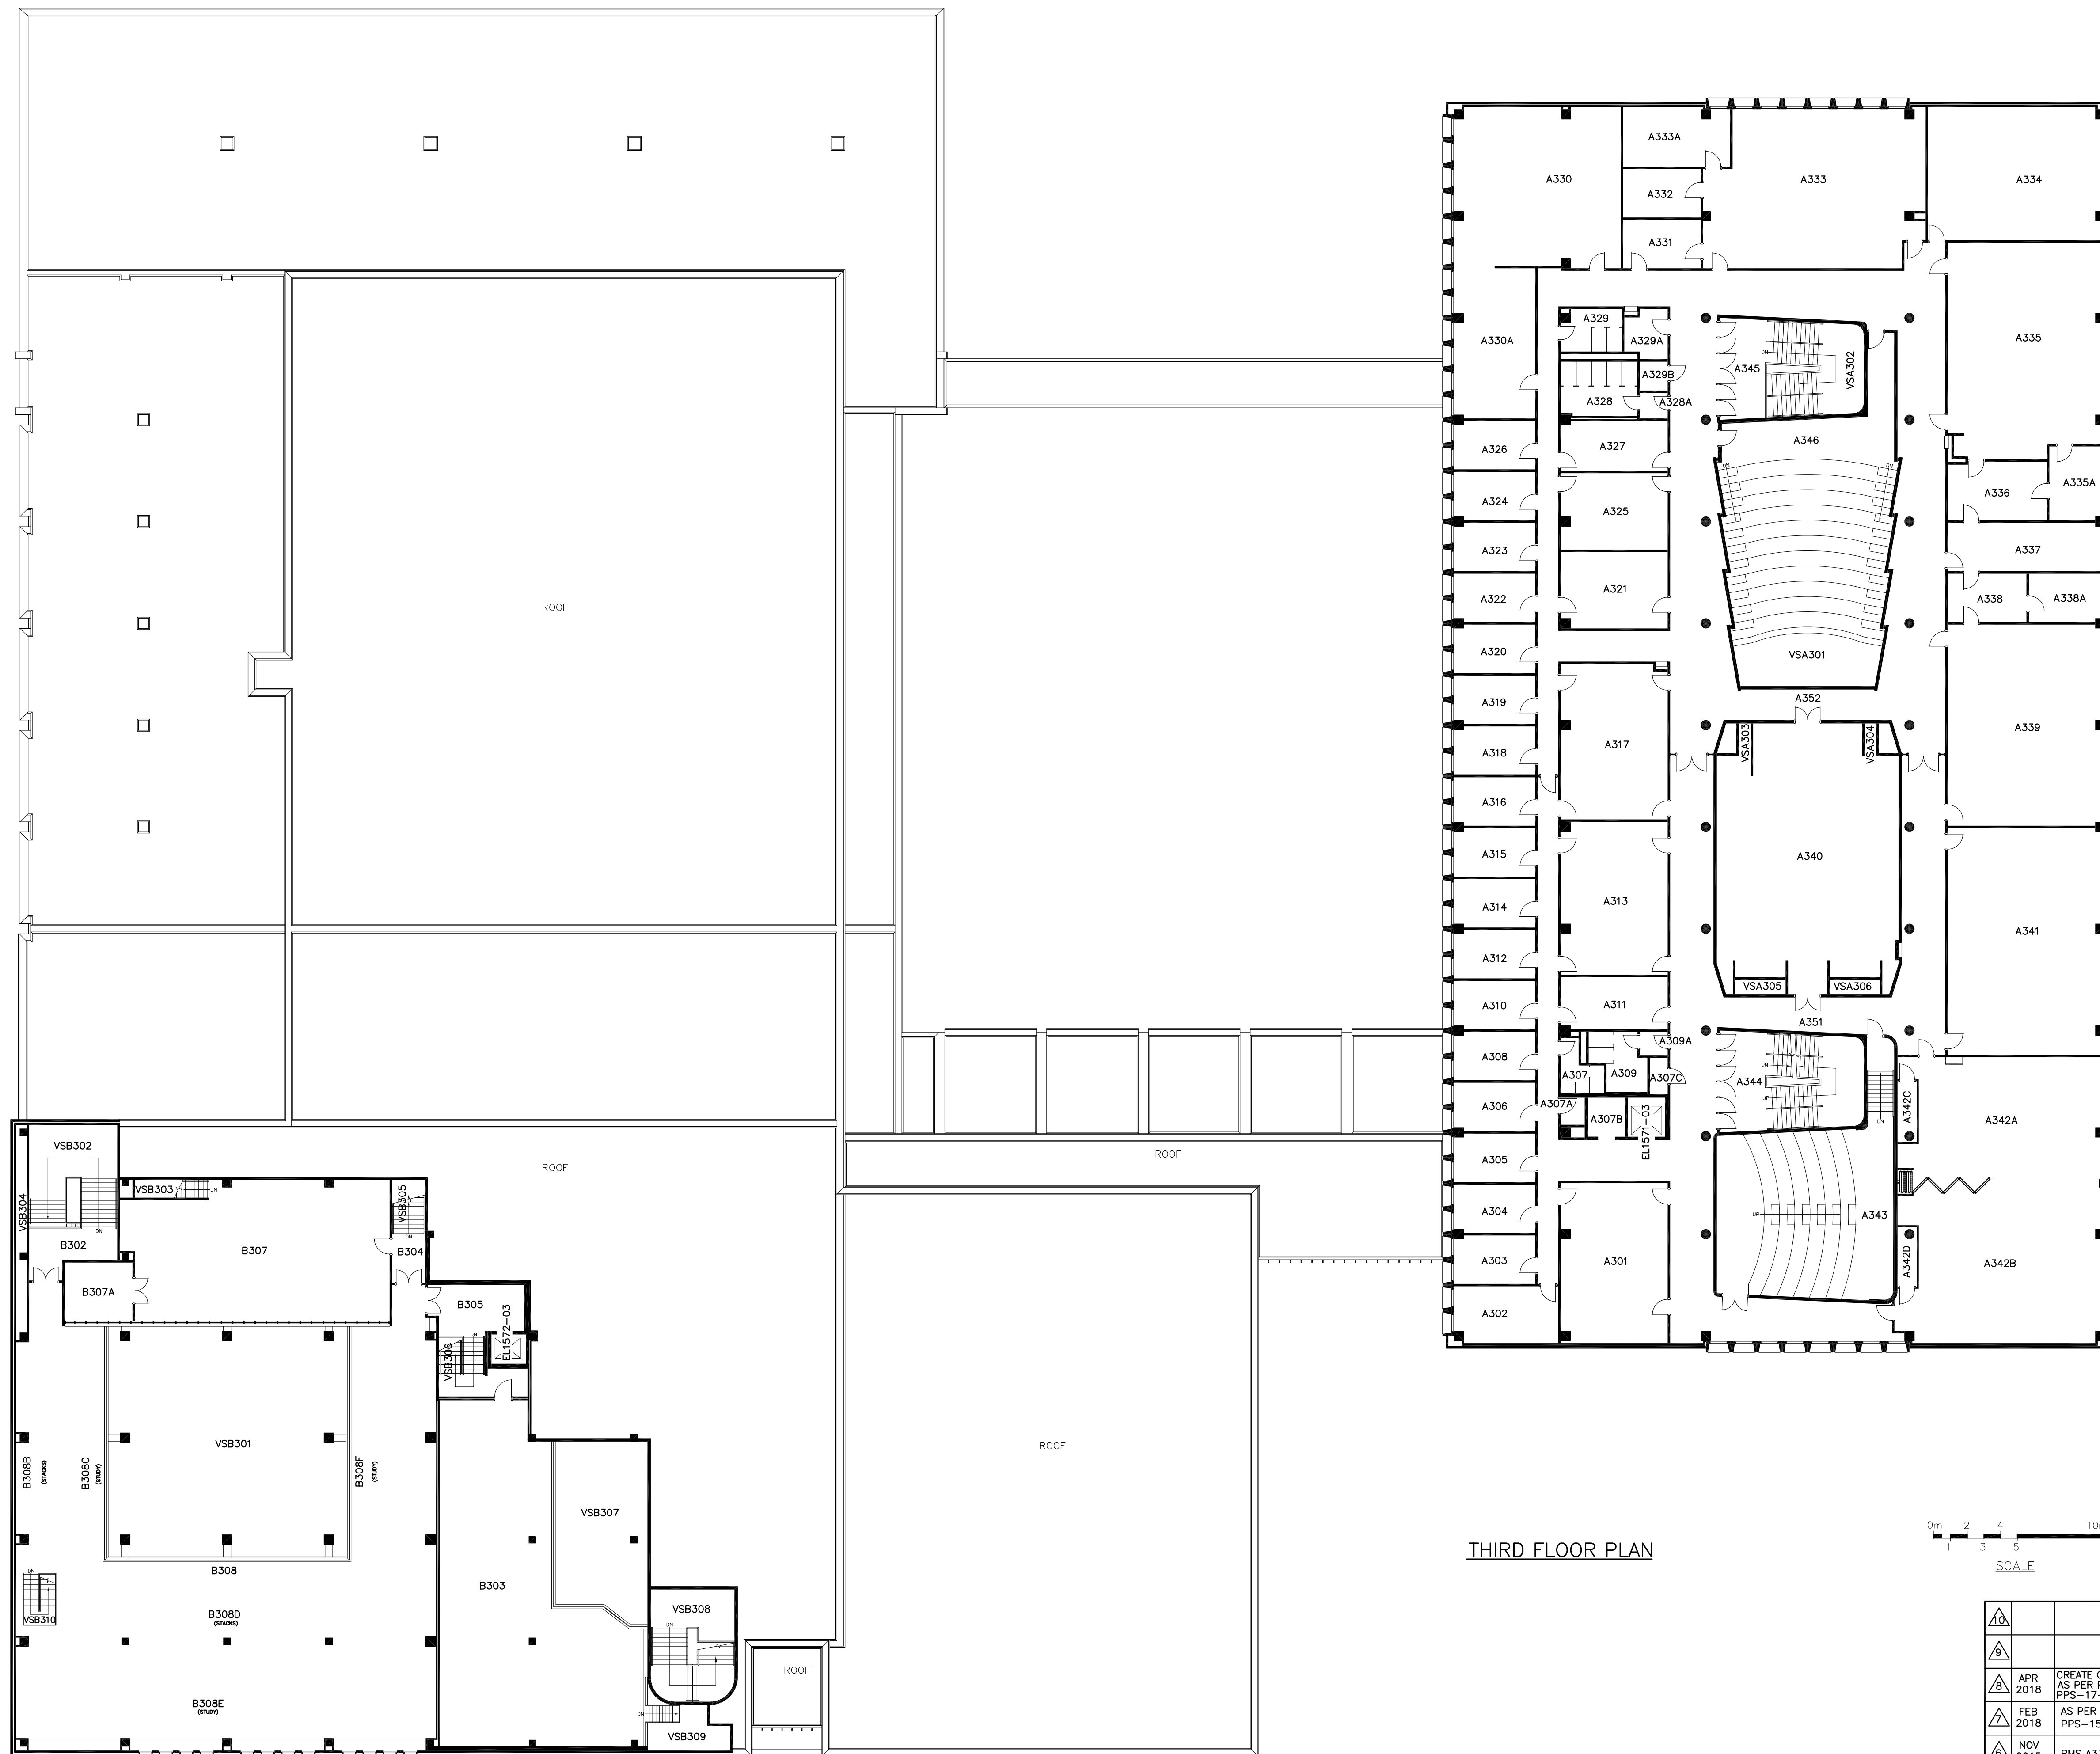


THIRD FLOOR PLAN

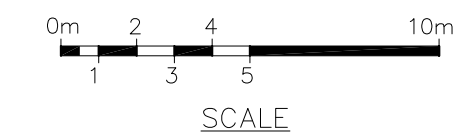

DR'N By: P.D.	DATE: DEC'96	Queen's University Physical Plant Services	
APP'D By:	SCALE: AS SHOWN		
APR 2018 CREATE CLASSROOM A341 AS PER PROJECT PPS-17-00954	FEB 2018 AS PER PROJECT PPS-15-00445	FILE NO. 157	PROJECT No. / FILE No. 157
NOV 2015 RMS A339, A342A-D	DATE	REVISION	DWG. 4 OF 5
BLDG. No. 157		BLOCK 3	C.A.D.D. REF. 157-03
DRAWING No. A004		REV. 8	

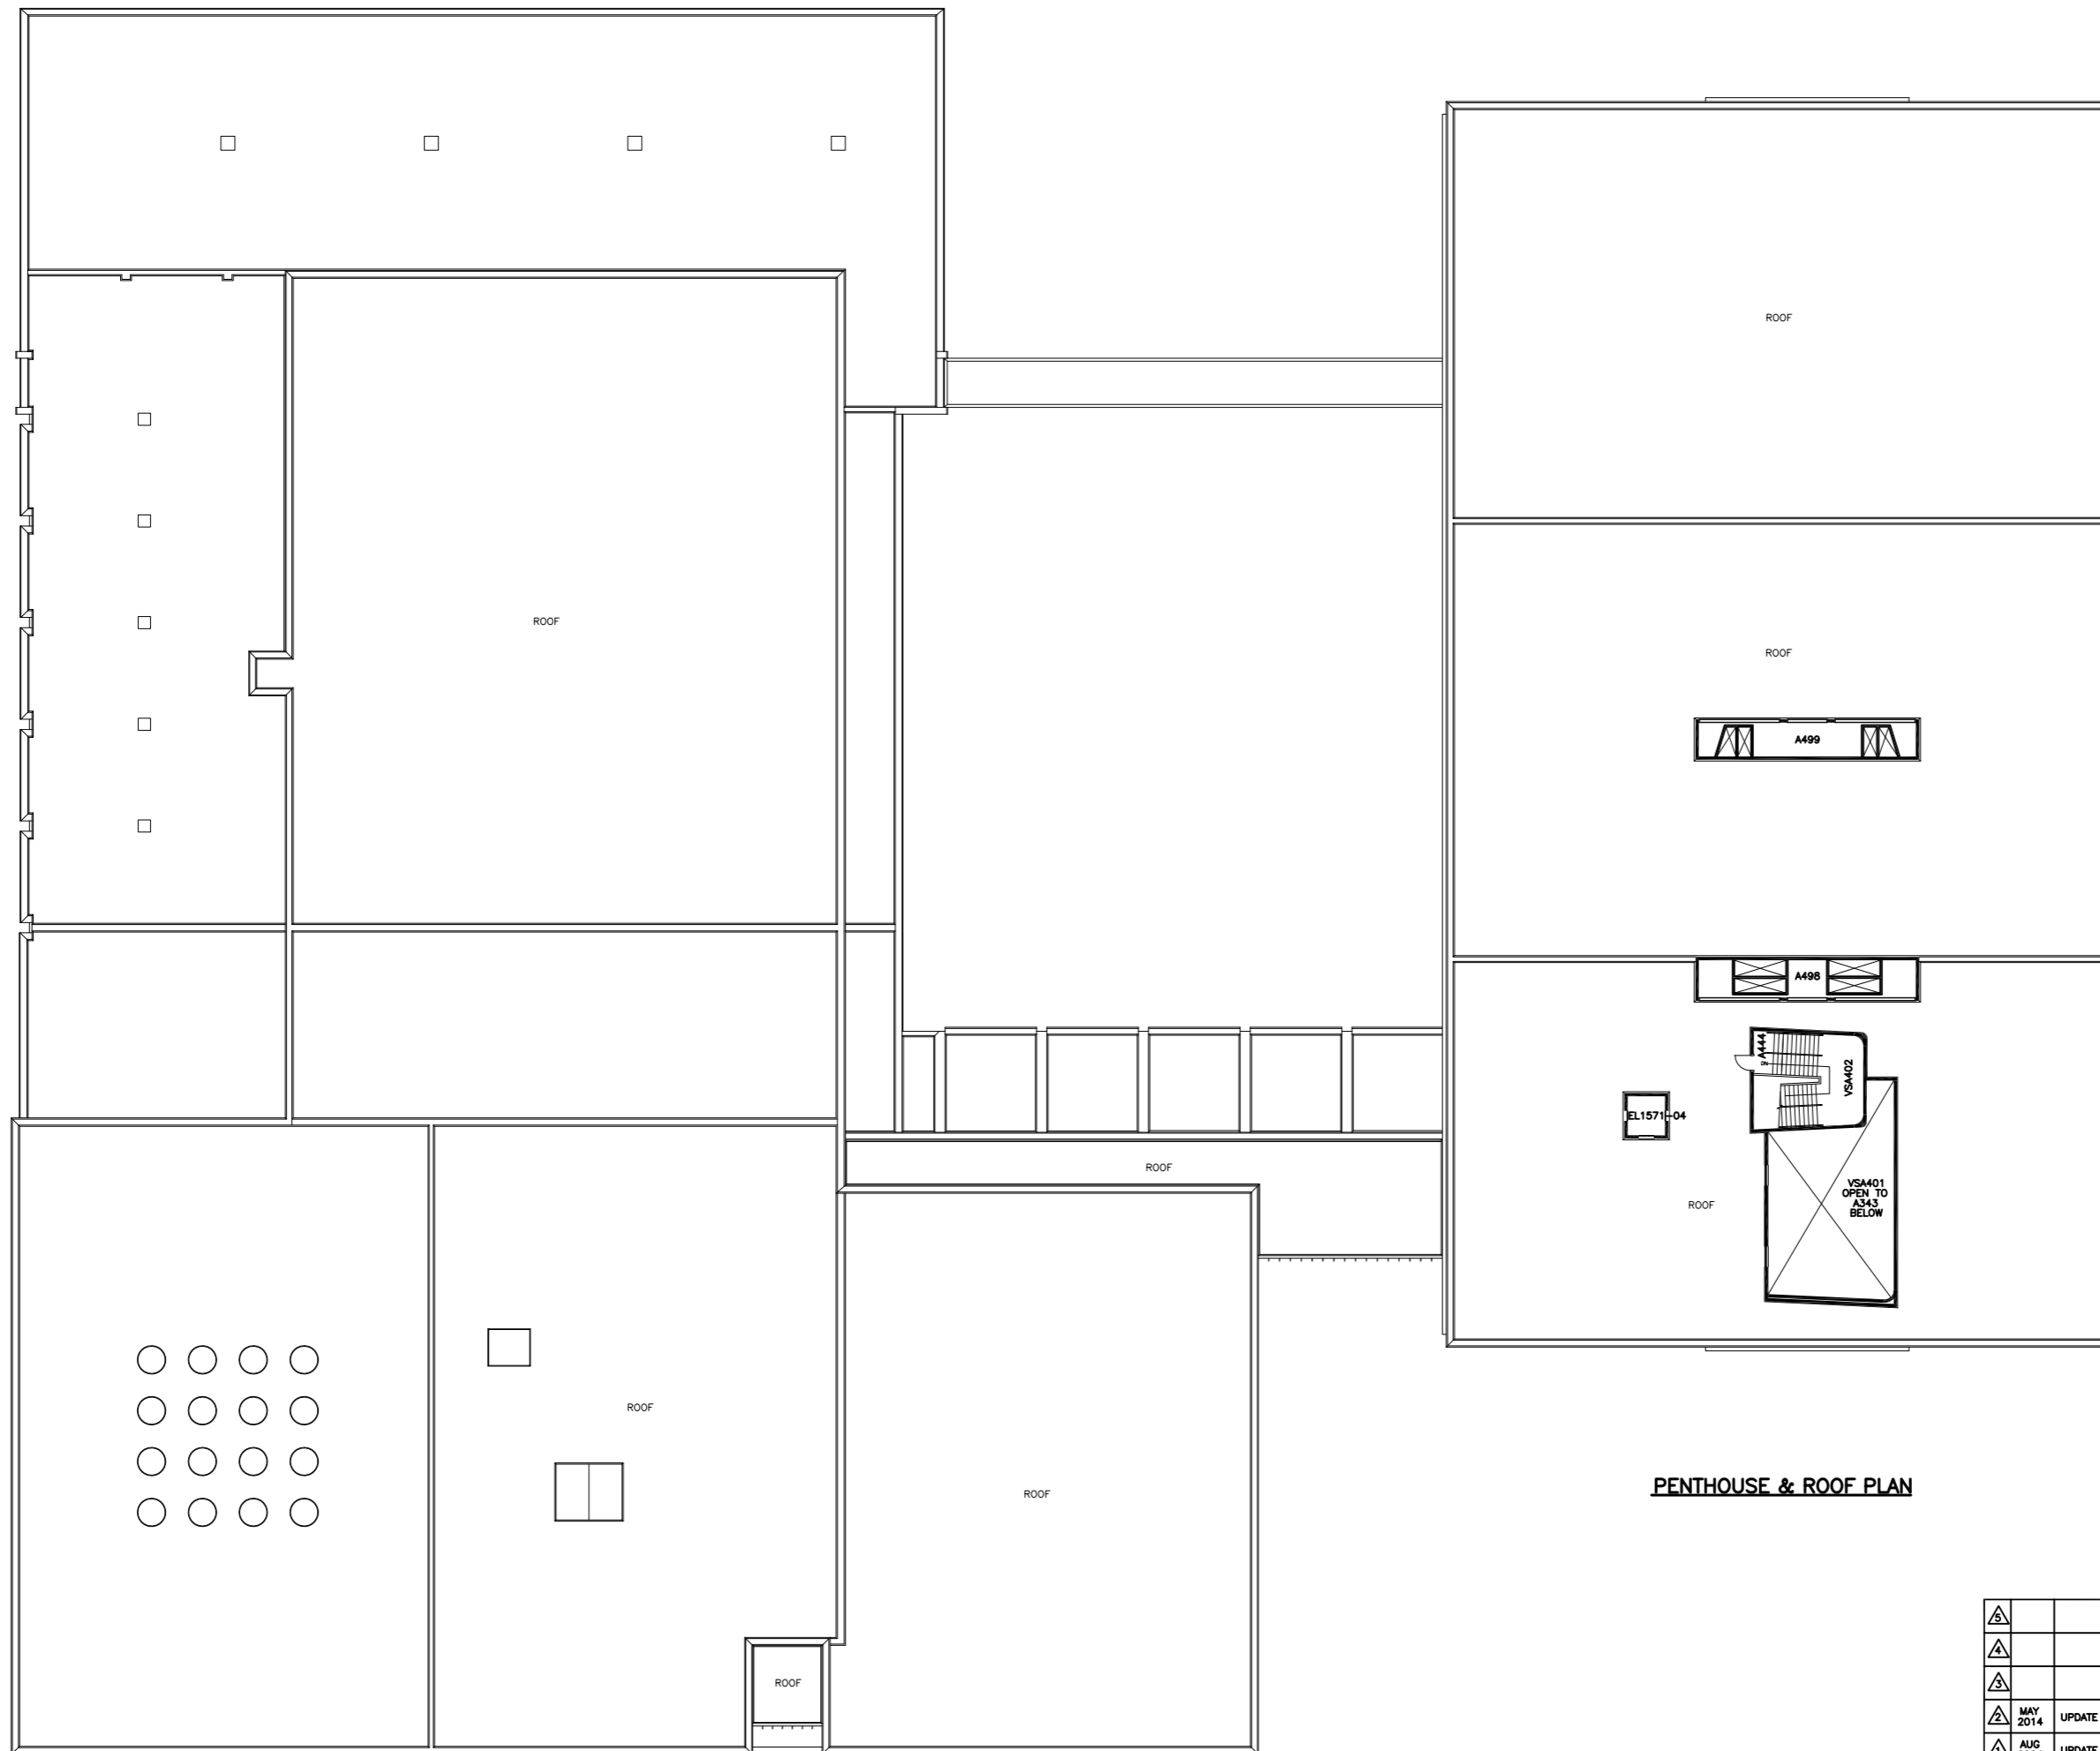

**PENTHOUSE & ROOF PLAN**

 

		DR'N BY: P.D.	Queen's University Physical Plant Services			
		DATE: JAN'97				
		APP'D BY:	<b>McARTHUR HALL</b>			
		SCALE: AS SHOWN				
MAY 2014	UPDATE FOR ARCHIBUS	FILE NO. 157	BLDG. No. 157	BLOCK	LEVEL ROOF	C.A.D.D. REF. 157-04
AUG 2004	UPDATE FOR VFM	DWG. 5 OF 5	PROJECT No. / FILE No. 157	DRAWING No. A005	REV. 2	
DATE	REVISION					